


20060
 Registered in the Office of the Register of Deeds, Greenville County, S.C.
 Ollie Farnsworth
 11/19/50

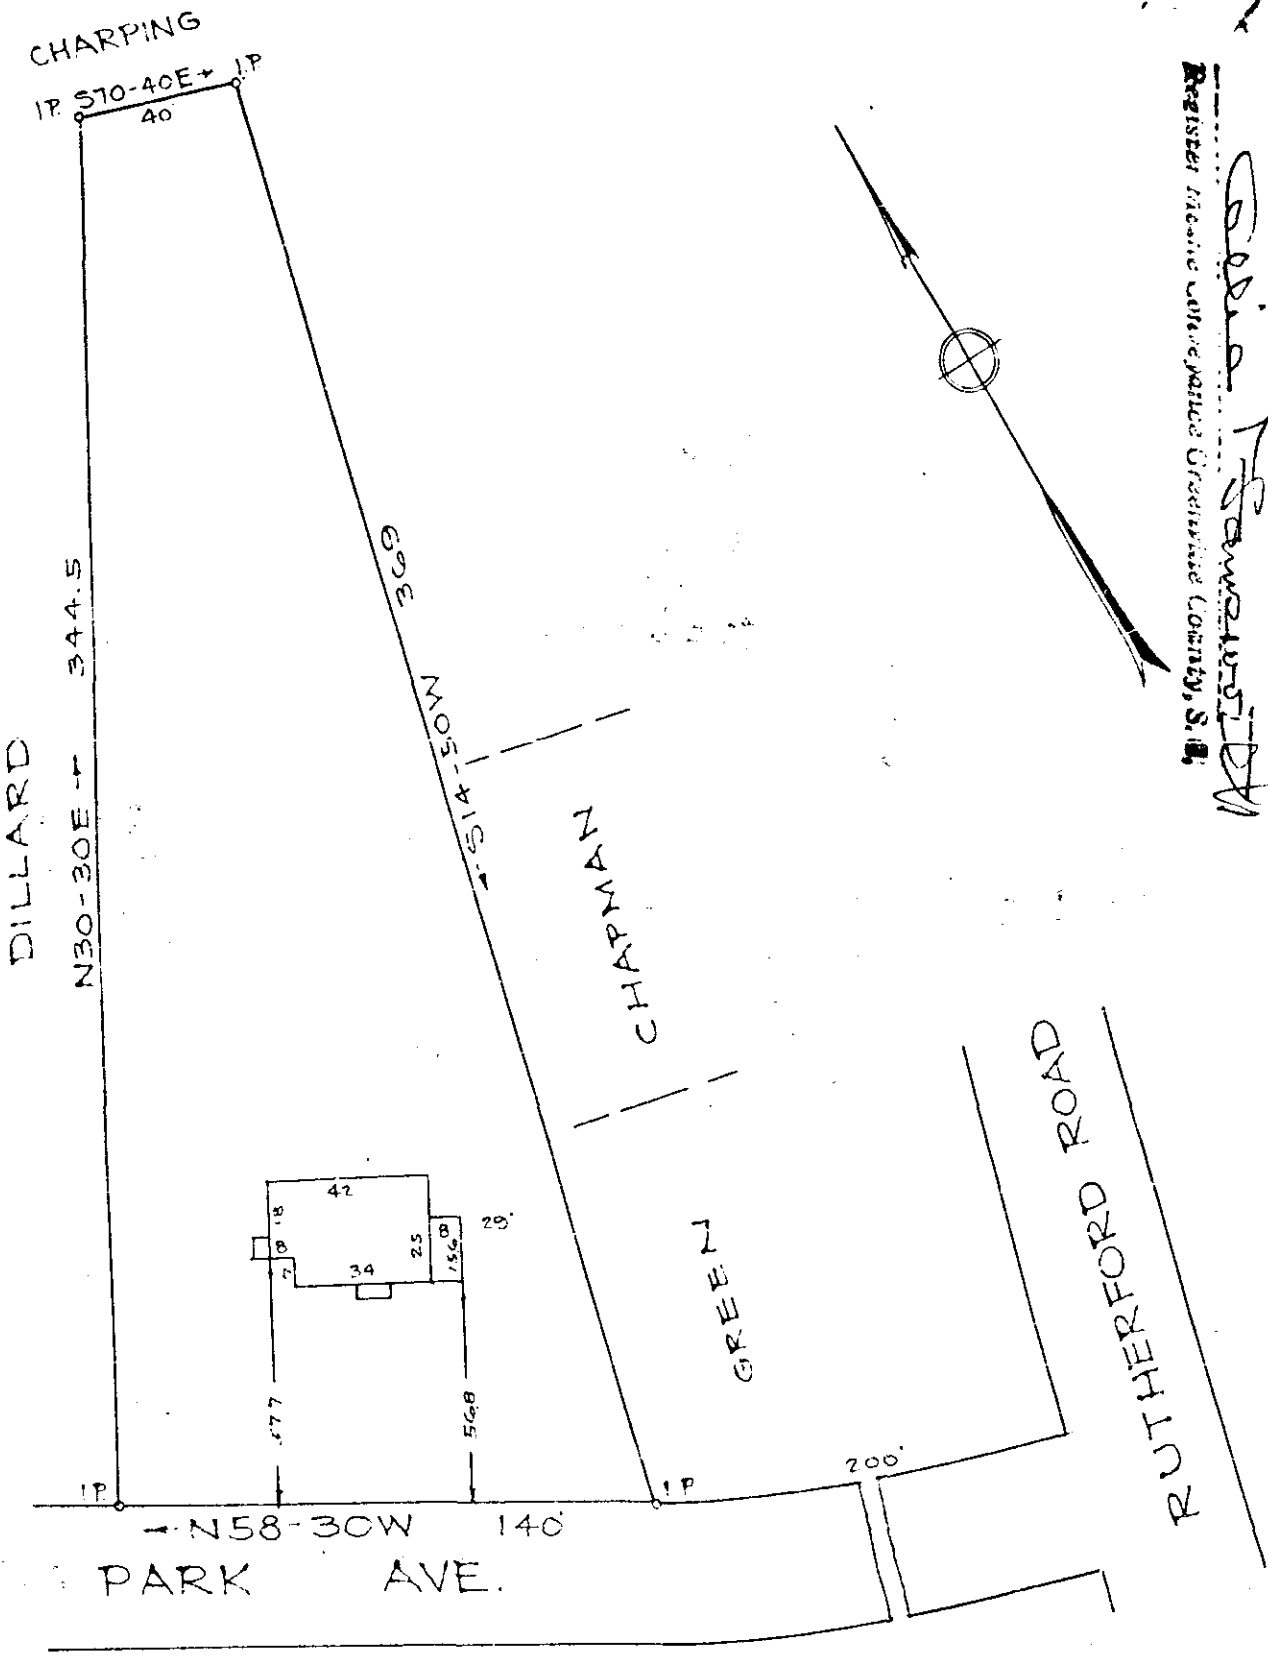

PROPERTY OF
 WILLIAM M. OREM
 NEAR GREENVILLE S.C.
 Scale 1" = 50' Oct. 1950

This is to certify that on the 12th day of October, 1950, I surveyed the property shown on this plat; and being the same as shown on plat of M. C. Green, Recorded in Plat Book W page 5, Office of R. M. C. Greenville Co., S. C.; and that the property lines, walls and buildings are as shown hereon; that the buildings located on said lot do not encroach or project on adjacent streets or property; and that no adjacent buildings or walls encroach or project on said premises.

R. W. Dalton
 Registered.

20060
 JAN 15 1960
 OLLIE FARNSWORTH
 262 2 J. 119 = 100960 IN 22 11 51 NW
 JAN 15 11 22 AM 1960