


PROPERTY OF
 LARRY A. DAVENPORT
 HILLSIDE COMMUNITY,
 GREENVILLE COUNTY, S.C.
 SURVEYED BY J.D. CALMES S.C. REG. 1346
 SCALE: 1" = 200'
 JAN., 1960

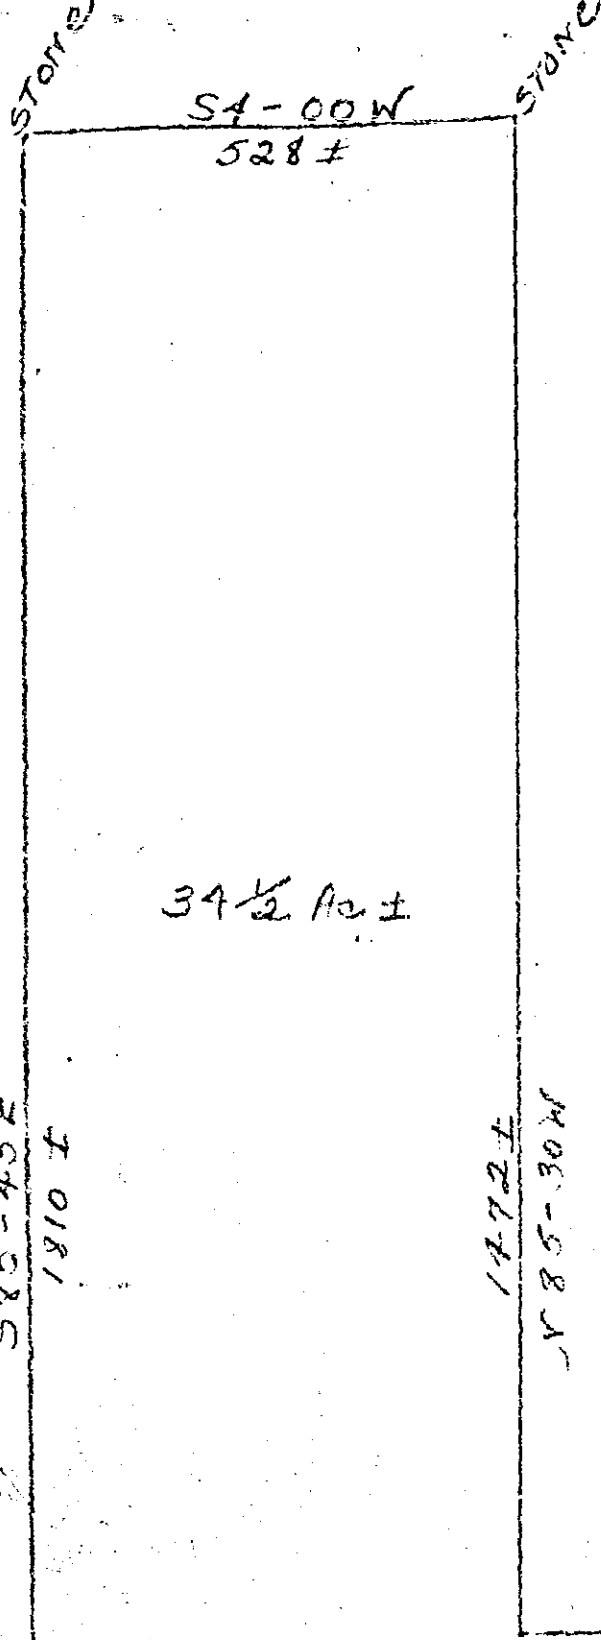

Now or formally
 J. L. McKittick's property


Now or formally
 Alice Tolison's
 property

OUT OF 570-1-18

GREENVILLE CO. S.C.
 FEB 10 3 43 PM 1960
 CLERK OF COURTS

FEB 10 1960
 22416

1.00 TT-141

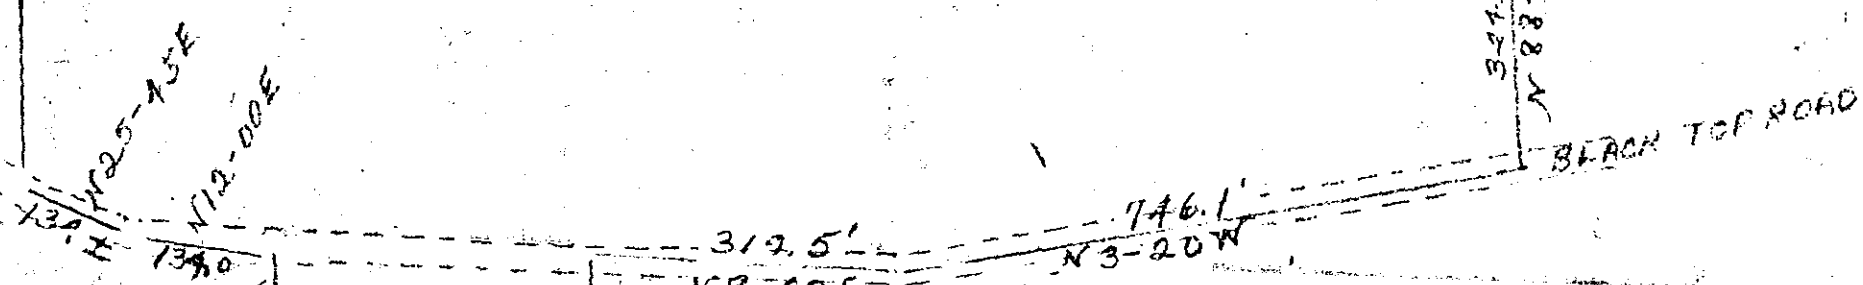

Now or formally
 Thomas Tolison's
 property

NOTE: PROPERTY LINES ALONG Black Top
 ROAD AND WEST OF ROAD SURVEYED
 BY J.D. CALMES, S.C. REG. #1346.
 PROPERTY LINES EAST OF ROAD
 DRAWN FROM PLATE MADE BY JAMES
 ADAMS, SURVEYOR, MARCH 28, 1918.

27446 Filed this 10 day of Feb 1960
 And Recorded in Vol. 1 Page 141 of
 Register Mesne Conveyance Greenville County, S.C.