


# Plat Book UU, Page 67A

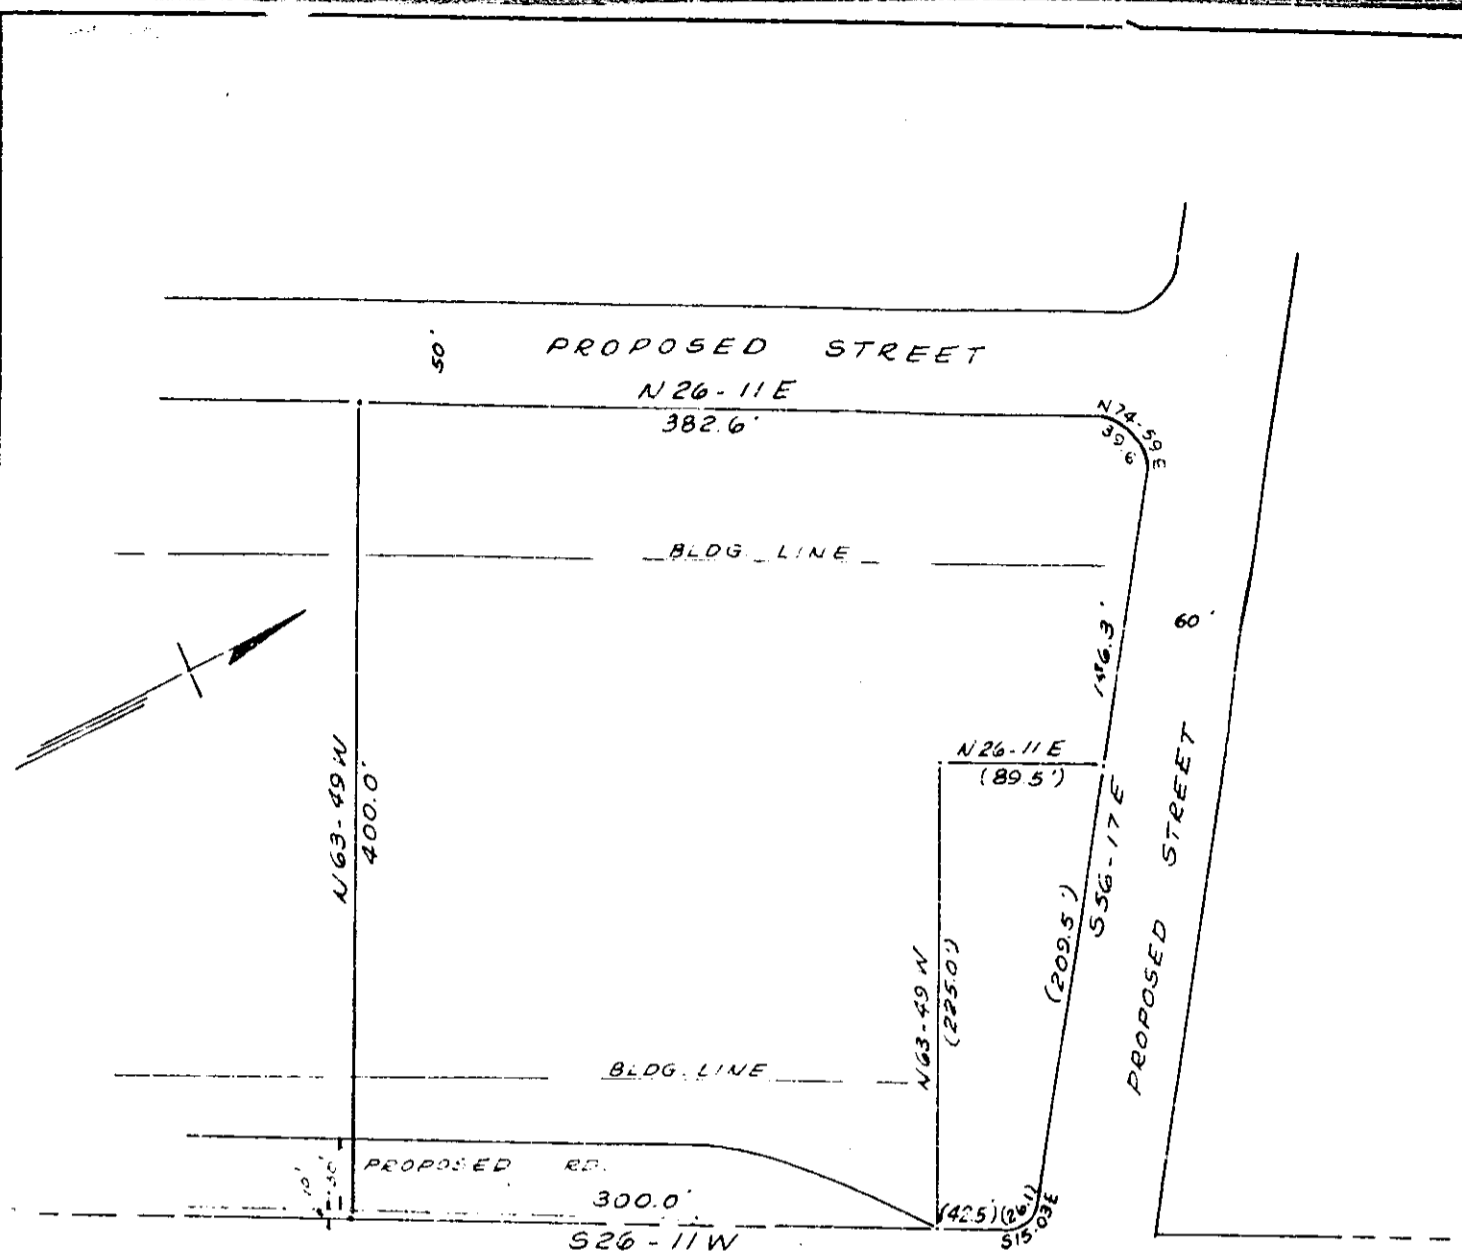

U.S. HWY. NO. 291 BY-PASS  
PLEASANTBURG DR.

SURVEY FOR  
**J. E. SIRRINE CO.**  
GREENVILLE, S.C.  
SCALE 1" = 100' 2 MAY 1960

FILED  
GREENVILLE CO. S. C.  
AUG 5 12 29 PM 1960  
CLERK OF COURTS  
H. M. O.

AUG 5 1960  
3814

52 of page in



44-67

PIEDMONT ENGINEERING SERVICE  
GREENVILLE, S. C.

3814 Paid To 5 day of Aug 10 60  
and Recorded in Vol UU Page 67 of 11  
Gladys M. [Signature]  
Register Home Conveyance Greenville County, S. C.