
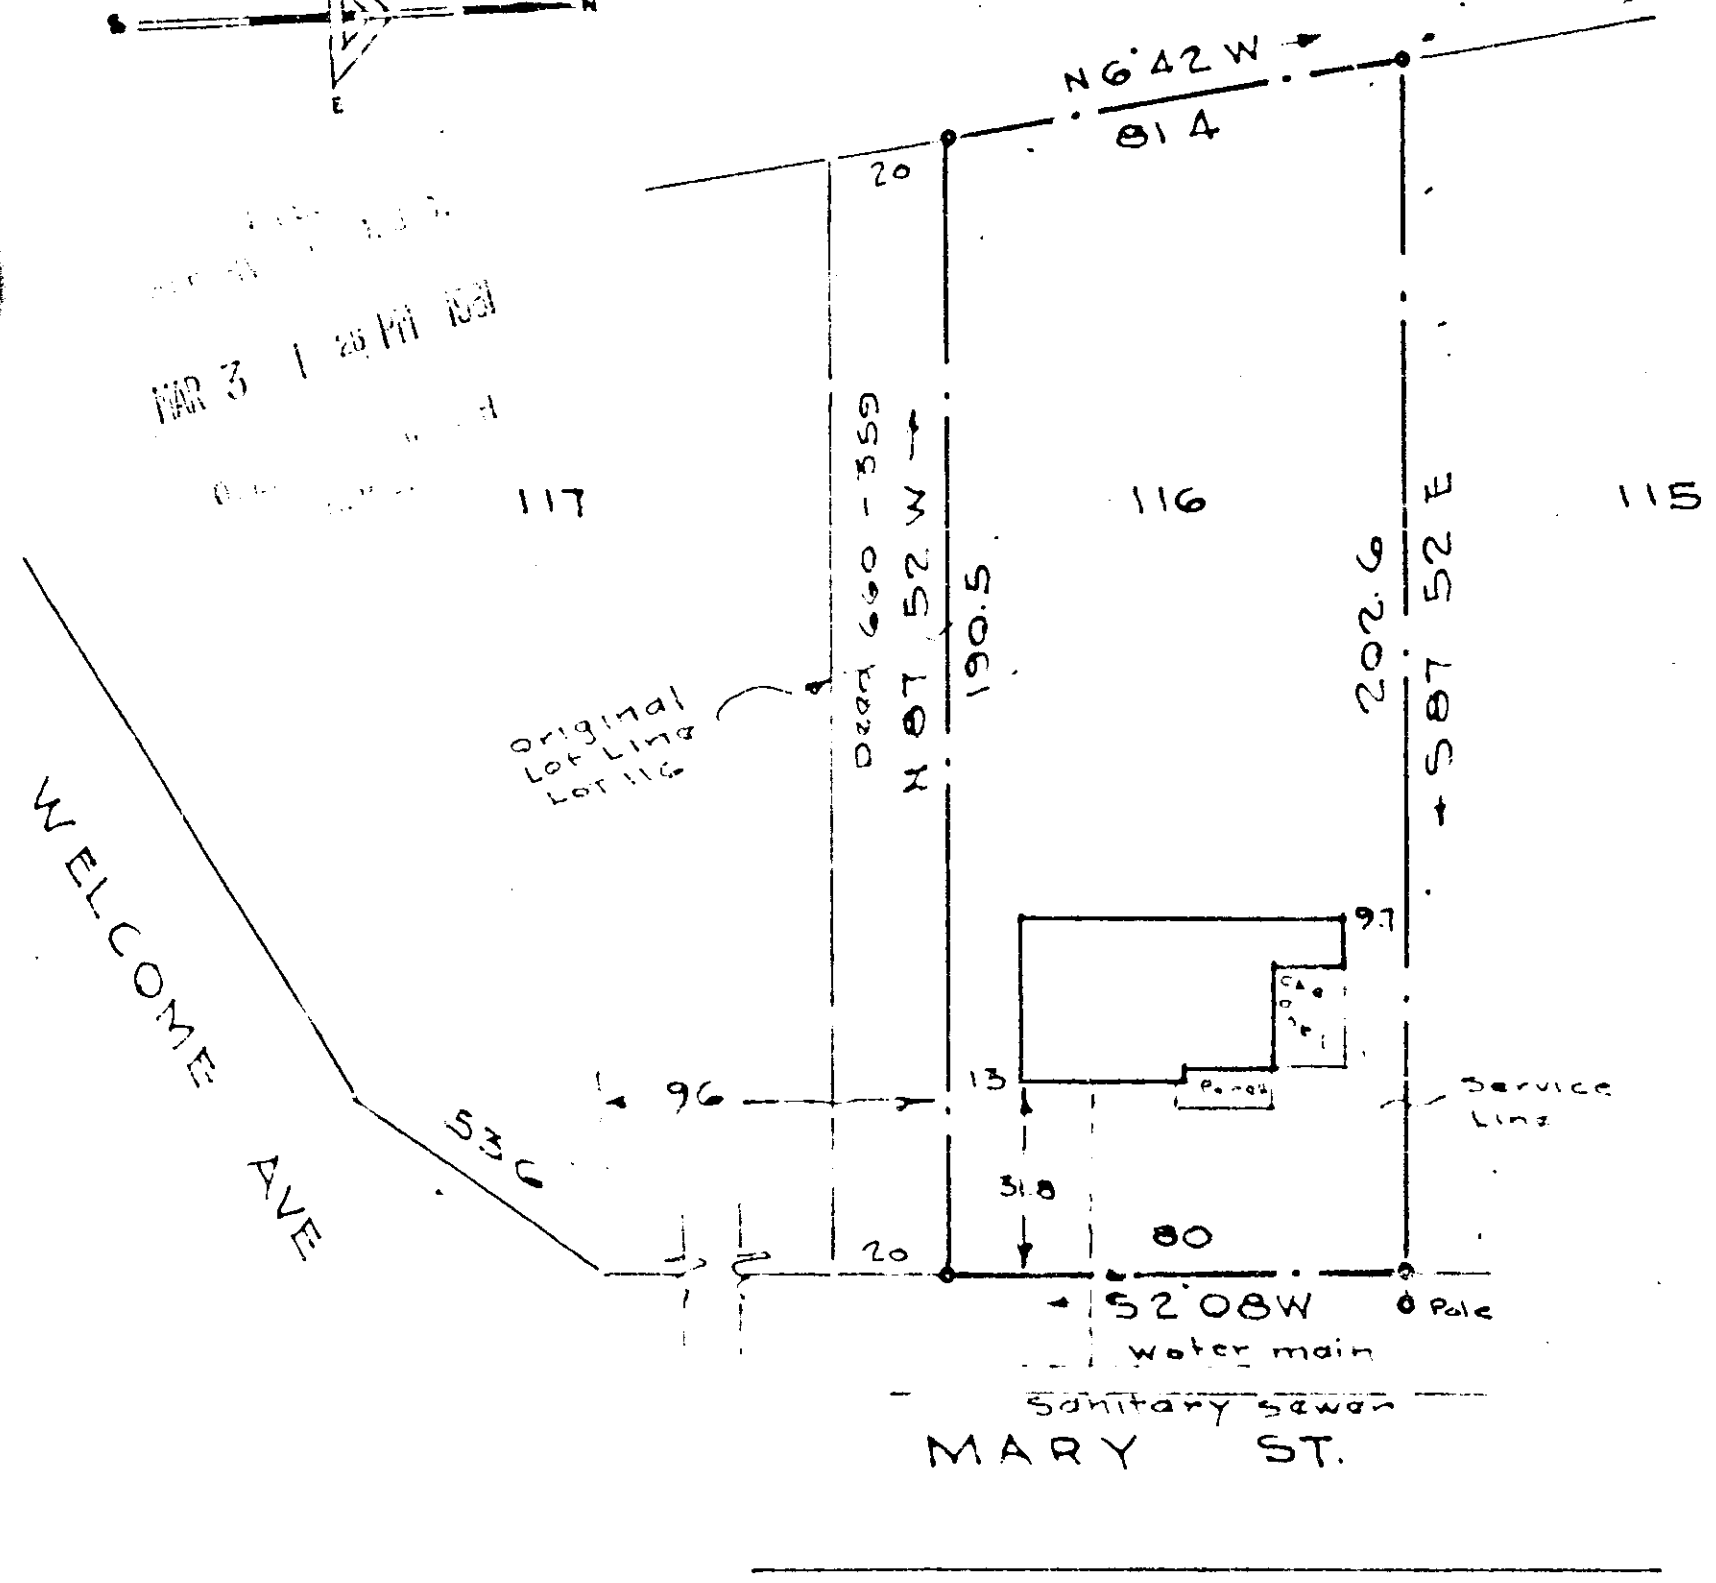


226 / 106 *see in 502*

NB 142 P. 25

MAR 3 1961
21690

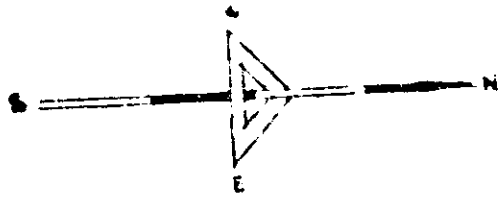

PROPERTY OF

ARTHUR E. PITTS JR.
GREENVILLE COUNTY, S.C.

Scale 1"=40' FEB 16, 1961

This is to certify that on the 16th day of FEB 1961 I surveyed the property shown on this plat, being Lot No. MAJOR PORTION LOT 116 CAMILLAPARK N^o 2 recorded in Plat Book M page 85 of the R.M.C. Office for Greenville County, S. C., and that the property lines, walls and buildings are as shown hereon; that the buildings located on said lot do not encroach or project on adjacent streets or property; and that no adjacent buildings or walls encroach or project on said premises, and that no utility lines cross this property.

C.C. Jones
Reg. Engineer No. 1144 S.C.

C.C. JONES - CIVIL ENGINEER
GREENVILLE, S.C.

21590 RECORDED THE 3rd day of March 1961
and Recorded in Plat Book UU page 106

John F. ...
Register in Greenville County, S.C.