


Joseph A & Sylvia P. Campbell

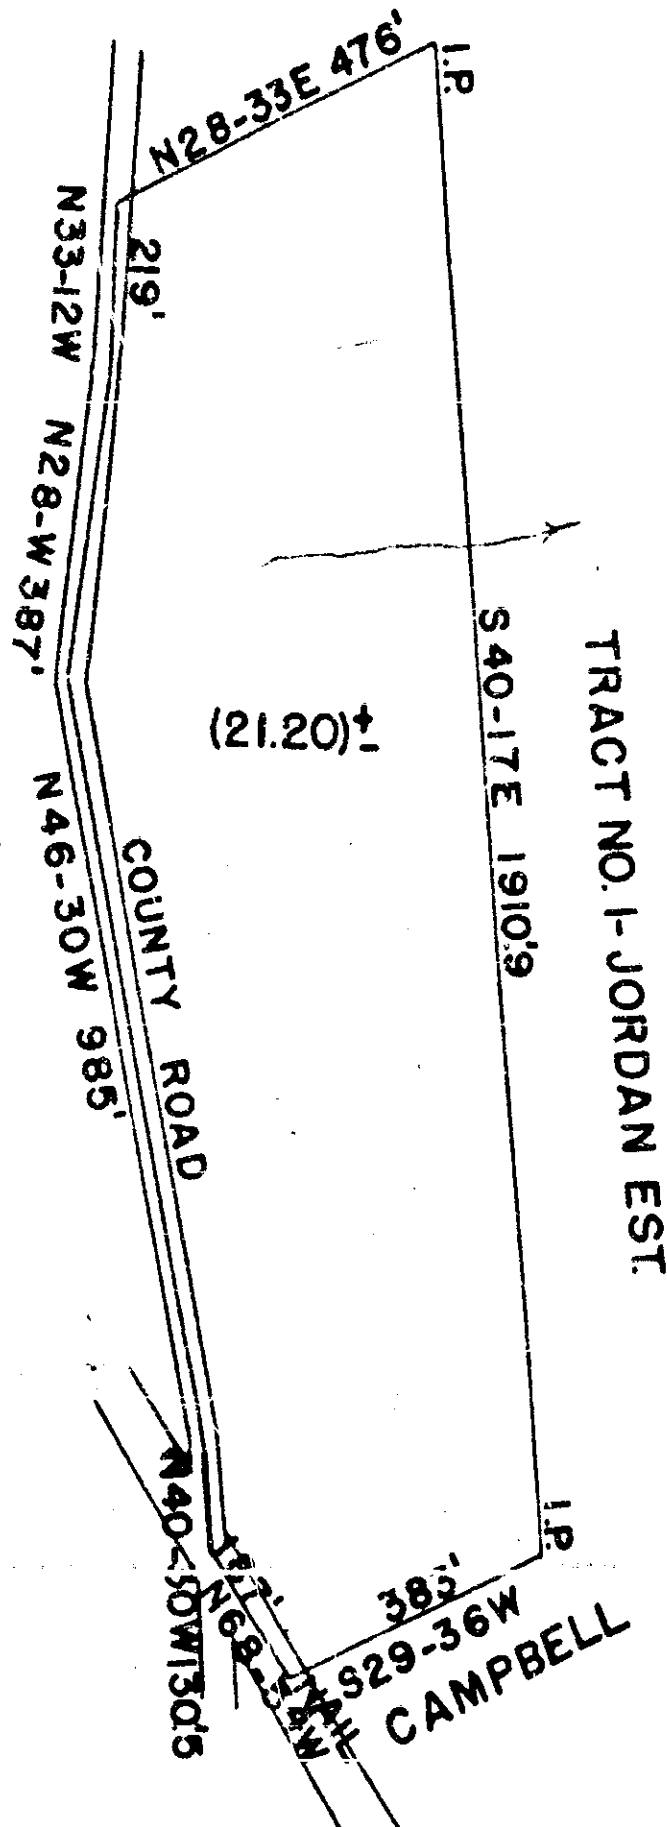


TRACT NO. 1-JORDAN EST.

FILED
 GREENVILLE CO. S. C.
 NOV 22 4 42 PM 1960
 JOHN C. SMITH
 REGISTERED LAND SURVEYOR

NOV 22 1960

STATE OF SOUTH CAROLINA
 GREENVILLE COUNTY

13171 THE ABOVE PLAT WAS DRAWN FROM A PLAT MADE BY C.C. RIDDLE EXCEPT THE LINES ON THE SOUTH. SAID LINES RUN BY ME FOR J.W. CAMPBELL.

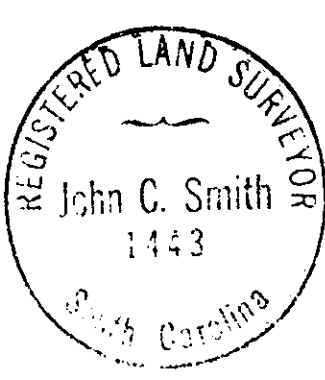

135-135

DRAWN OCT. 31, 1960

JOHN C. SMITH REG. LS. NO. 1443

1"=300'

Filed This 23 day of Nov 1960
 and Recorded in Vol. 1 Page 135
 Register please Conveyance Greenville County, S. C.