


Plat Book VV, Page 41A

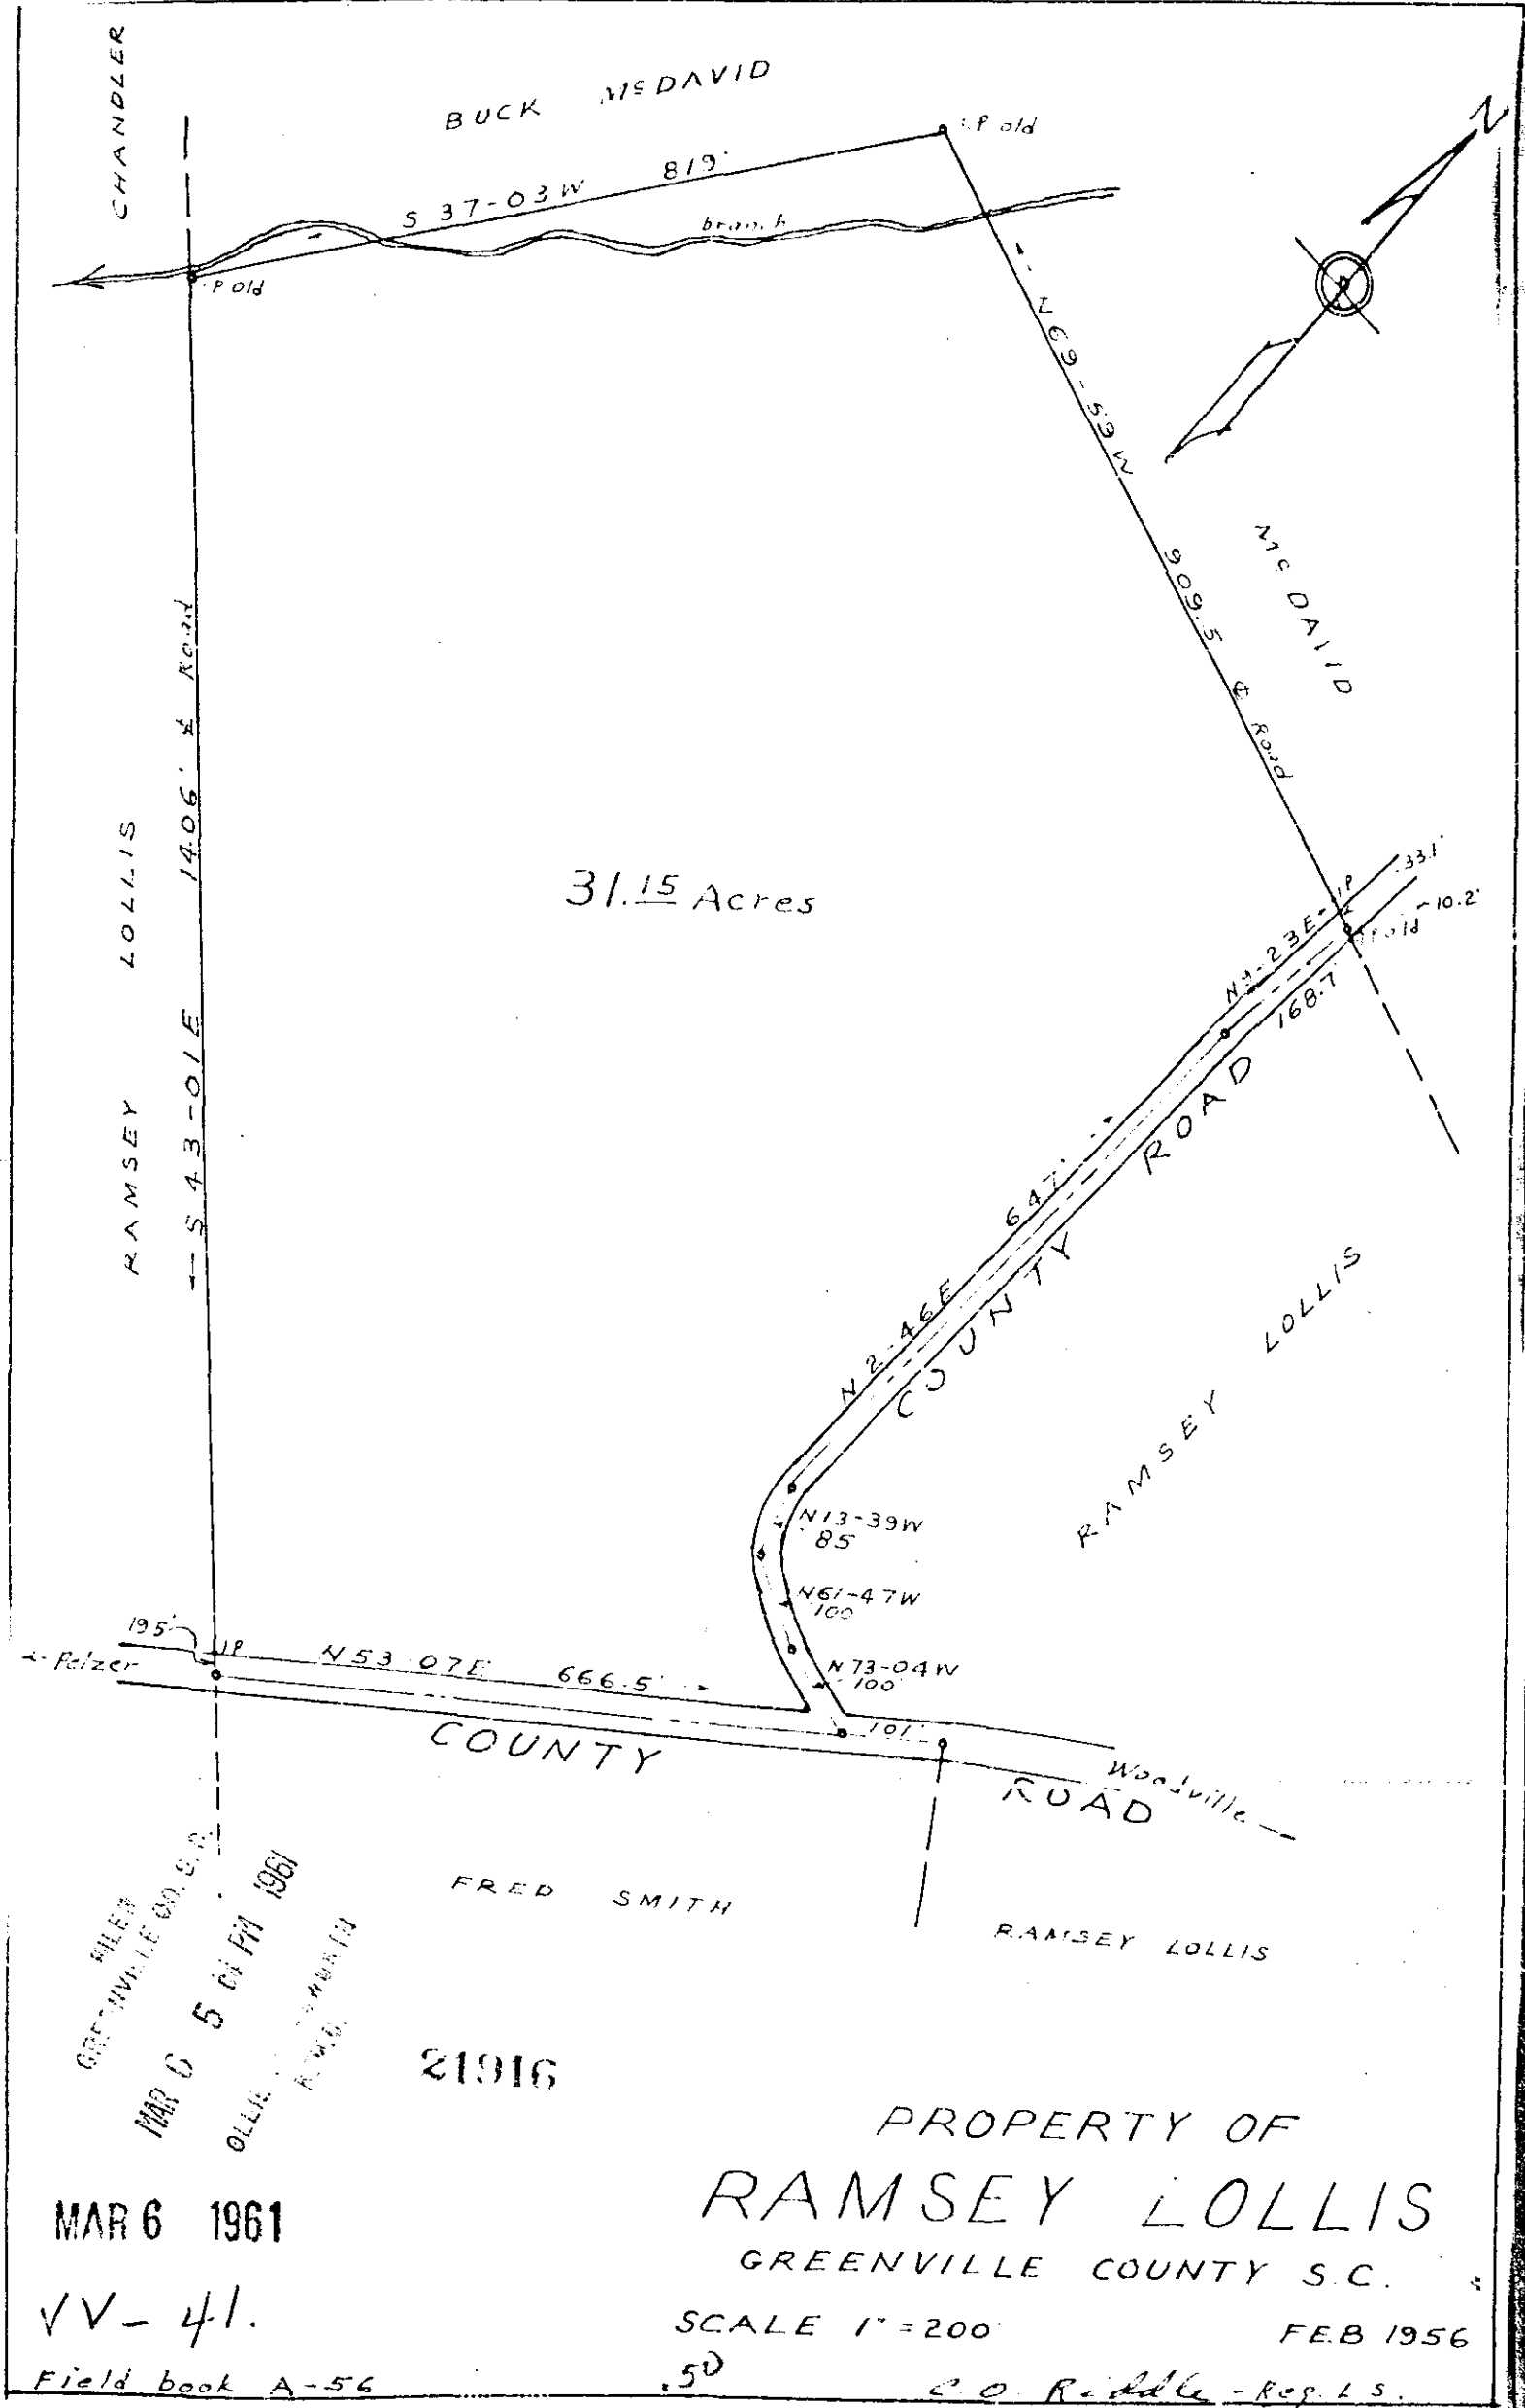

31.15 Acres

RAMSEY LOLLIS

RAMSEY LOLLIS

COUNTY

WOODVILLE ROAD

FRED SMITH

RAMSEY LOLLIS

FILED
GREENVILLE CO. S.C.
MAR 6 5 01 PM 1961
OLLIE J. SAMPSON

21916

PROPERTY OF
RAMSEY LOLLIS

GREENVILLE COUNTY S.C.

MAR 6 1961

SCALE 1" = 200'

FEB 1956

VV-41.

Field book A-56

.50

C.O. Riddle - Reg. L.S.

21916 Filed This 6 day of May 1961

And Recorded in Vol. VV Page 41 at M.

Ollie J. Sampson

Register Mesne Conveyance Greenville County, S.C.