


# Plat Book VV, Page 45 A

REDUCED 1/2 BY PHOTOGRAPH

*Yonkers  
12/14/55*

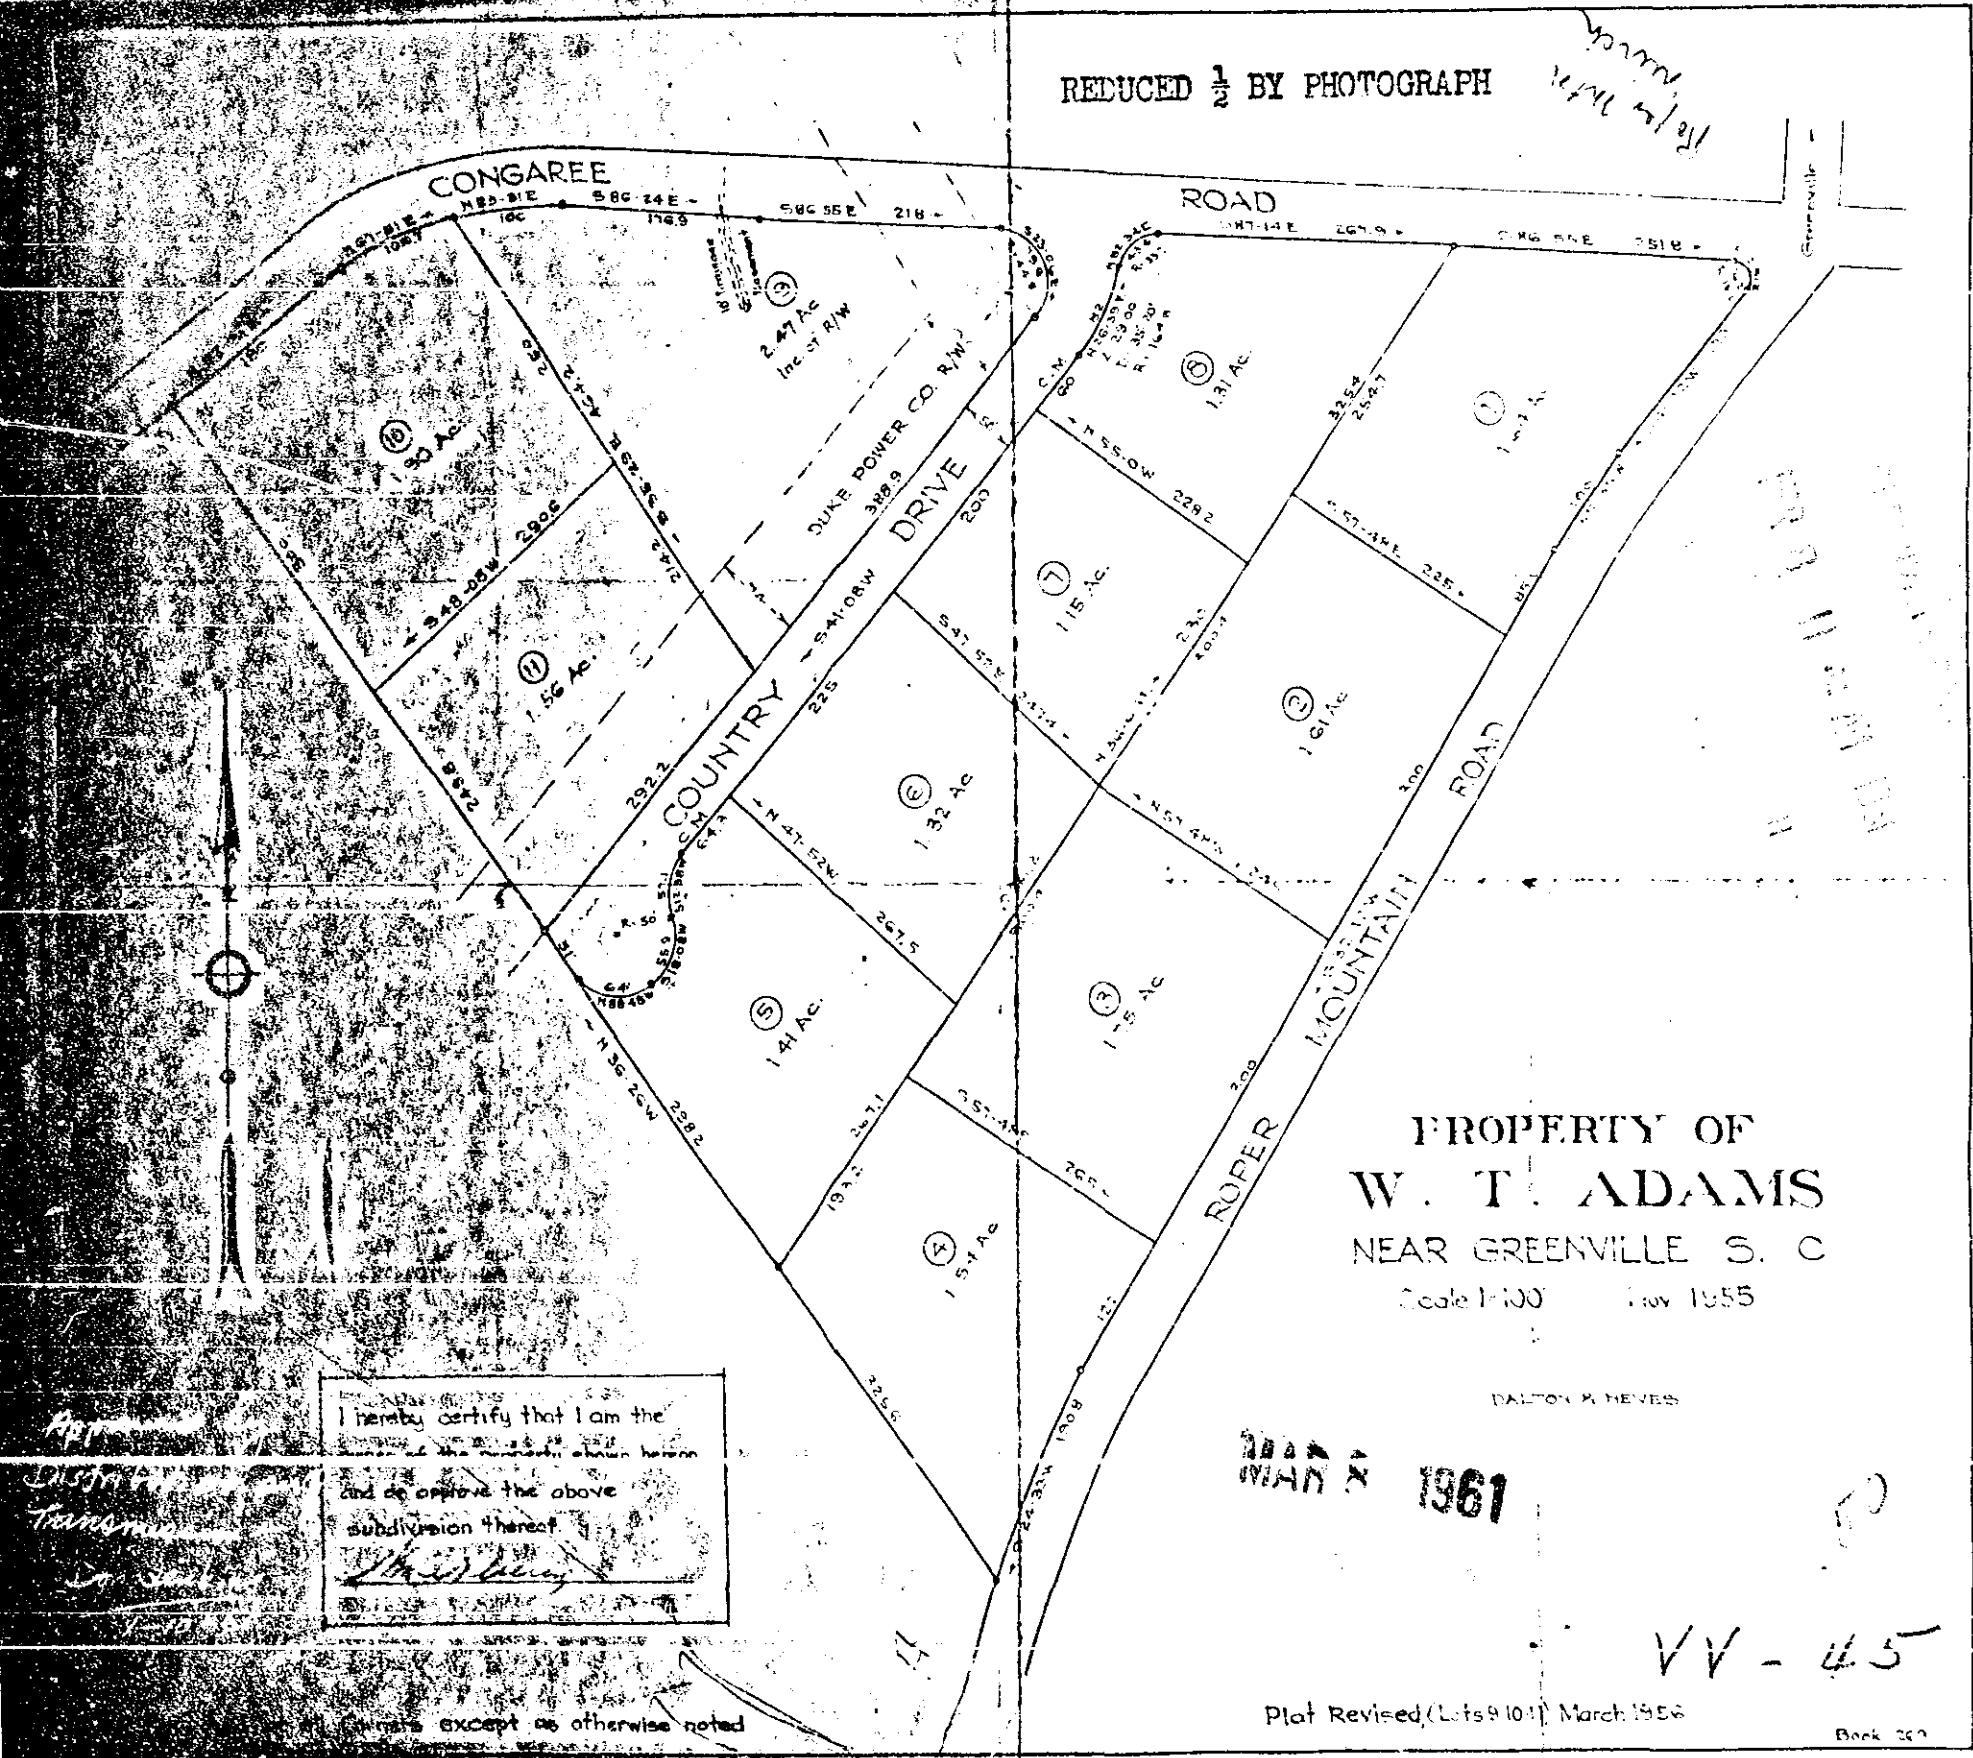

PROPERTY OF  
**W. T. ADAMS**  
 NEAR GREENVILLE, S. C.  
 Scale 1"=100' Nov. 1955

DALTON & HEVES

**RECORDED  
 MAR 21 1961**

*50*  
**VV - 45**

Plat Revised (Lots 9, 10) March 1956

Book 309

I hereby certify that I am the  
 and do approve the above  
 subdivision thereof  
*[Signature]*


*Approved  
 District  
 Transmission  
 Co. Inc.*

*22113 Filed This 15 day of March 1956  
 And Recorded in Vol. VV Page 45 of Plat M.*

*CGVA*  
 Register Master Consequence Greenville County, S. C.

REDUCED 1/2 BY PHOTOGRAPH

*Yours truly  
W. T. Adams*

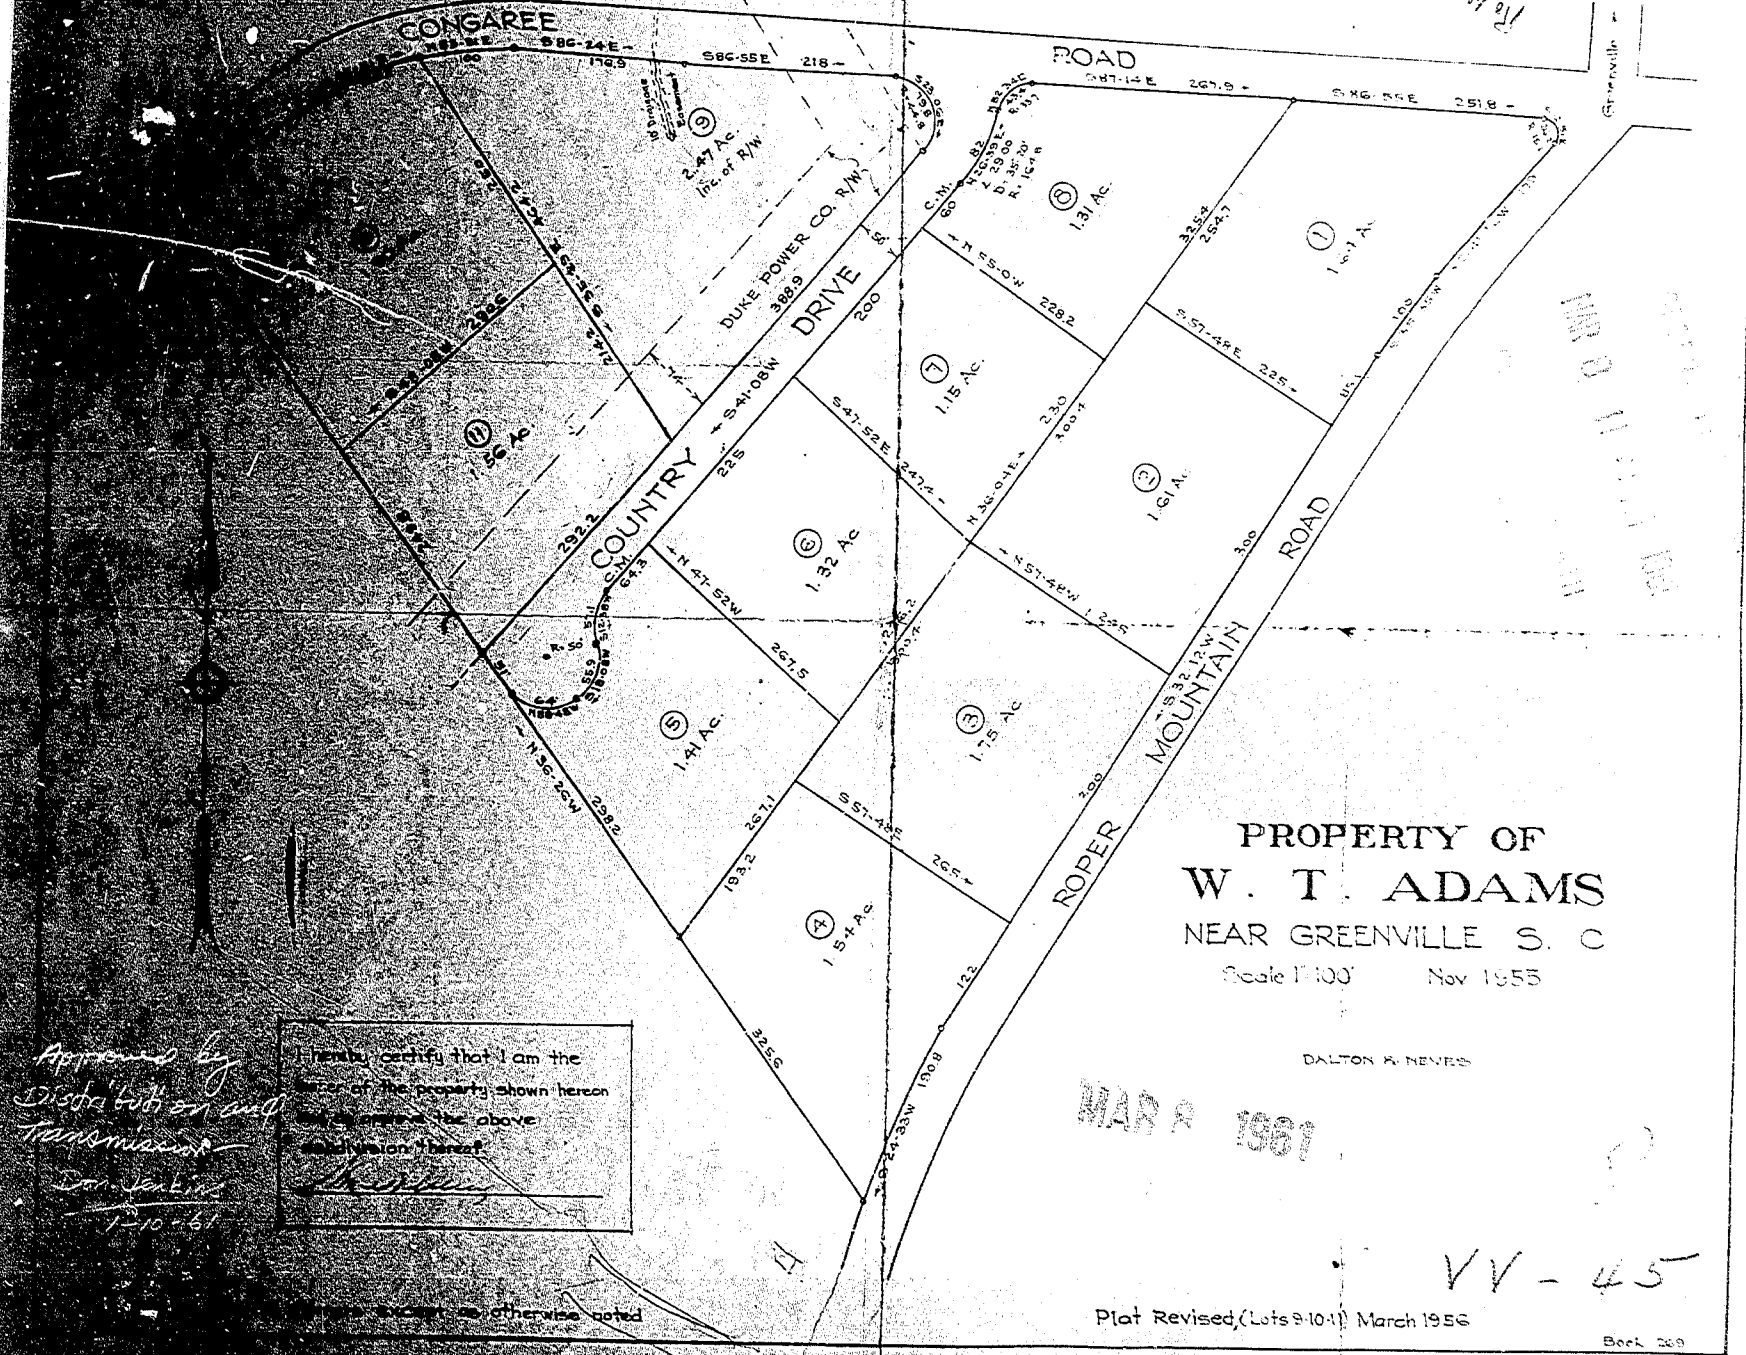

PROPERTY OF  
**W. T. ADAMS**  
 NEAR GREENVILLE S. C.  
 Scale 1"=100' Nov 1953

DALTON K. NEVES

MAR 8 1956

VV-45

Plat Revised (Lots 9-10-11) March 1956

Beck 269

*Approved by  
 Distribution and  
 Transmission  
 Dan Jenkins  
 1-10-61*

I hereby certify that I am the  
 owner of the property shown hereon  
 and approve the above  
 subdivision thereof.  
*W. T. Adams*

20113 Filed This 5 day of March 1961  
 And Recorded in Vol. VV Page 45 at N.

*W. T. Adams*  
 Register Meane Conveyance Greenville County, S. C.