


Plat Book VV, Page 59 A

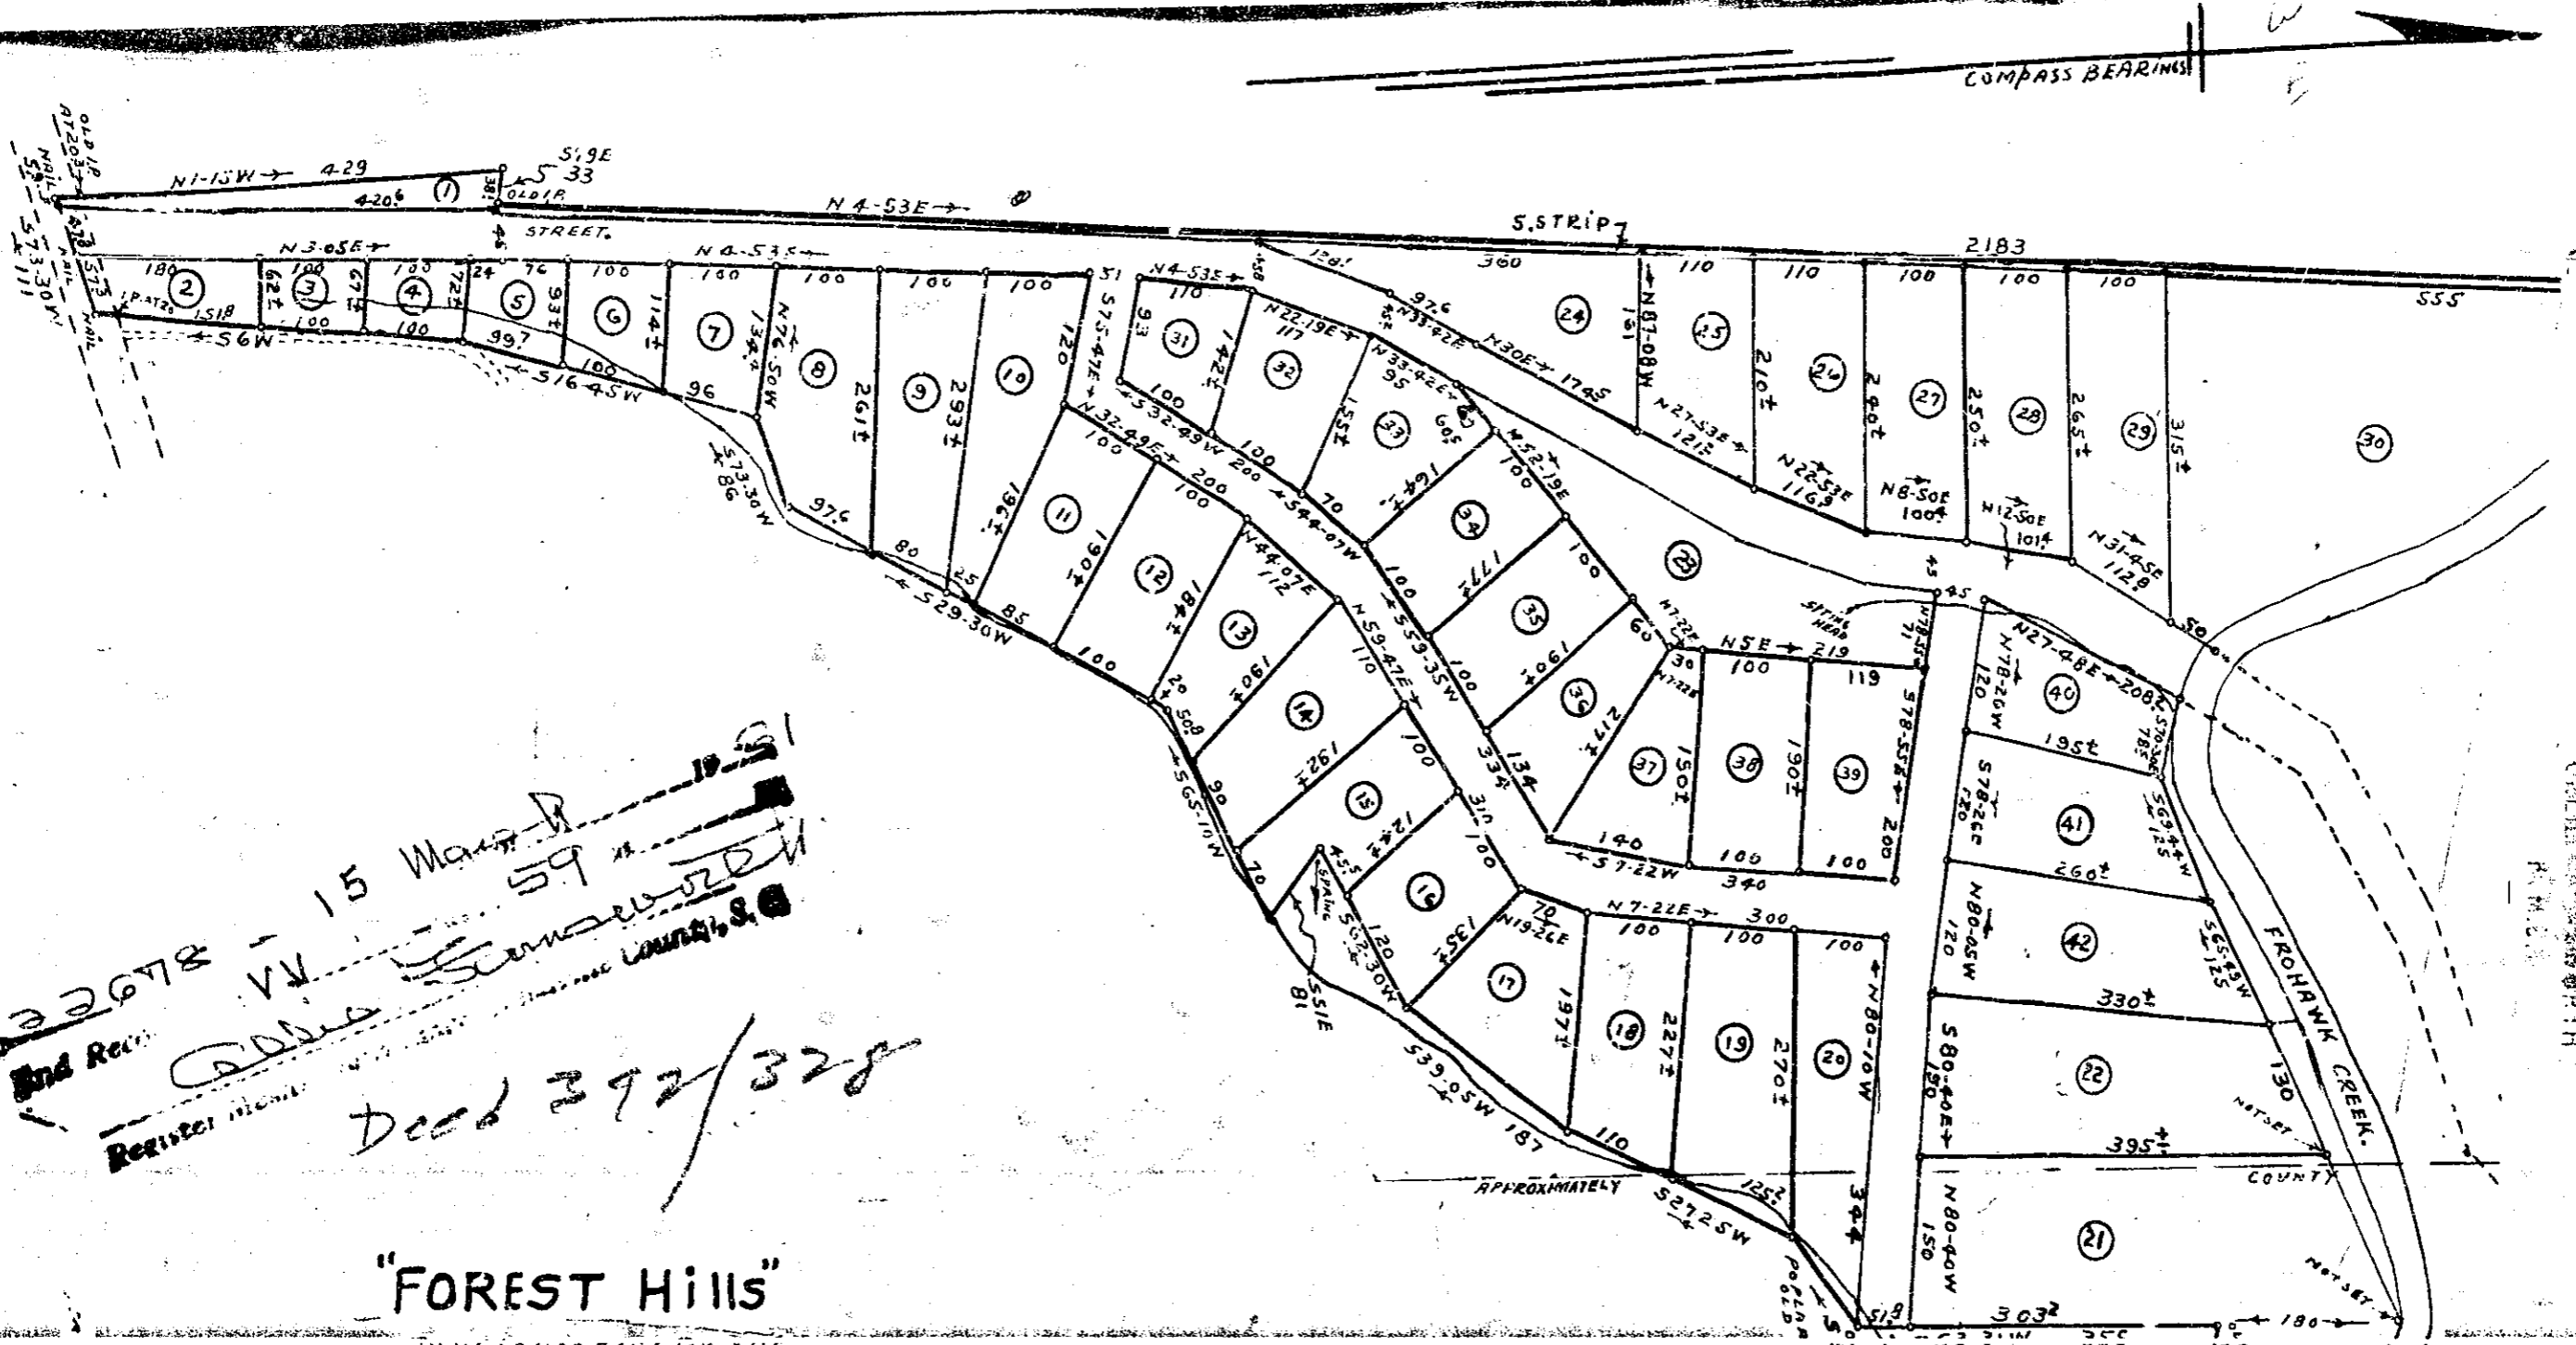

22678 - 15 March
 VV 59
 Register Plat
 Deed 392/328

"FOREST HILLS"

DEVELOPMENT BY THE
**GREER COMMUNITY POST OF THE
 AMERICAN LEGION # 115, S. C. SPTG. & G'VILLE. CO.'S.**
 10- -1955. IRON PIN ON CORNERS. 1"=100'.
 DEED REF. VOL. 392-PG. 328, G'VILLE. CO. VOL. 20 Q-PG. 352;
 VOL. 20-Q-PG. 351; VOL. 20-N-PG. 405. SPARTANBURG CO.
 AREA SUBJECT TO ANY EXISTING R/W'S OF ROADS, POWER, SEWER, WATER LINES ETC.
J. Q. BRUCE,
 REG. SURVEYOR.

22678
 MAR 15 1961

MAR 15 3 06 PM 1961

See 501 VV-59