


# Plat Book VV, Page 116

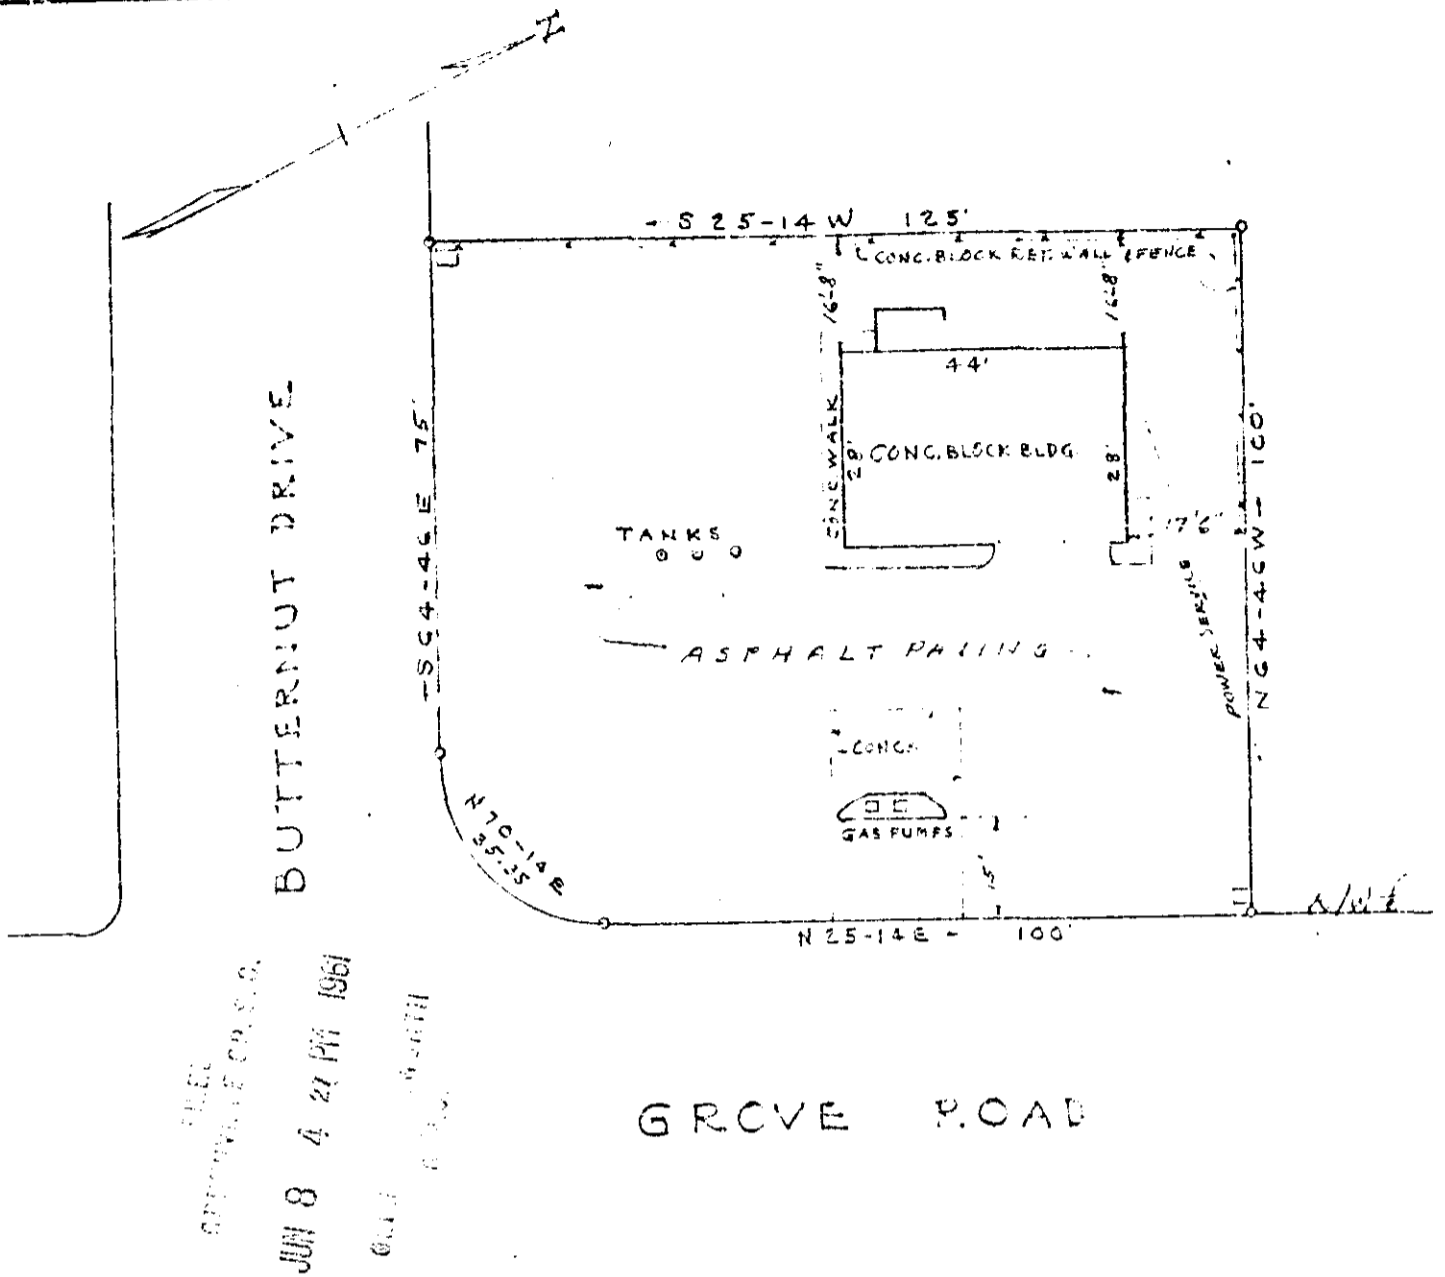

This is to certify that on May 9, 1961, I surveyed the property shown on this plat, known as part of Lot No. 1 of plat of Chestnut Hills, filed in R.M.C. Office for Greenville County in Plat Book GG page 55, and that the property lines, walls and building is as shown hereon; that the building located on said lot does not encroach or project on adjacent streets or property, and that no adjacent walls or buildings encroach or project on said premises, and that no utility lines cross this property except as shown hereon.

Surveyed by RR Campbell

30410  
JUN 8 1961

1961 M.C. Reg. No. 936

PROPERTY OF  
DAVID BAKER & LEE J. BAKER  
NEAR GREENVILLE S.C.  
SCALE 1" = 30' MAY 9, 1961

50¢ pasted in VV-116

30410 Filed This 8<sup>th</sup> day of June 1961

And Recorded in Vol. V.V. - 116

Register Anne Lowrance Greenville County, S.C.