


1876
 Filed This 17 day of July 1961
 and Recorded in Vol. V V Page 149 of
 B. M. C. Greenville Co. S. C.
 Register Mesne (Inheritance) Greenville County, S. C.

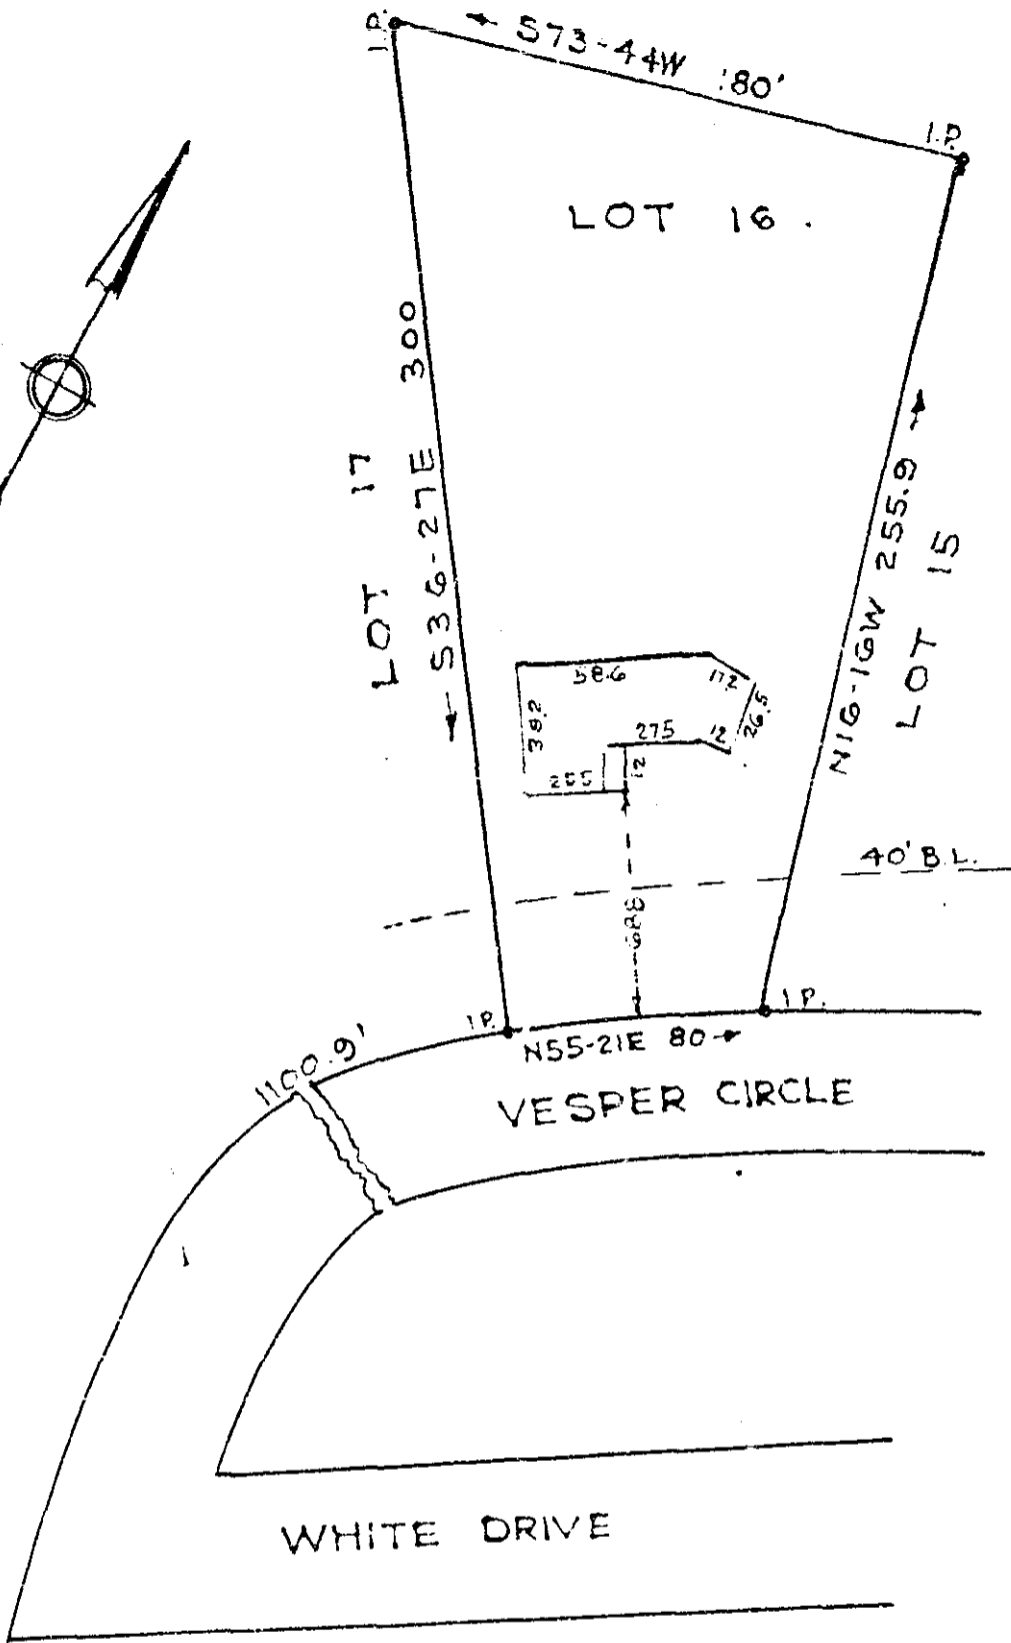

PROPERTY OF
 ROBERT K. KANDLER
 MAULDIN S. C.
 Scale 1" = 60' July 1961

This is to certify that on the 14th day of July, 1961, I surveyed the property shown on this plat; being known as Lot 16 on plat of Sunset Heights, Section 2; and that the property lines, walls and buildings are as shown hereon; that the buildings located on said lot do not encroach or project on adjacent streets or property; and that no adjacent buildings or walls encroach or project on said premises. Plat of Robert K. Kandler, recorded in Plat Book VV page 149 Office of B. M. C. Greenville Co., S. C.

1876
 JUL 17 1961
 R. W. Dalton
 Dalton & Neves, Engineers.

V V - 149
 322 504