

Plat Book VV, Page 156


F-7-26 (3)

LUTHER MILLER

FORRESTER.

588-39E → COMPUTED-NOT RESURVEYED

SEE VOL. 88-P. 95. 2798.6

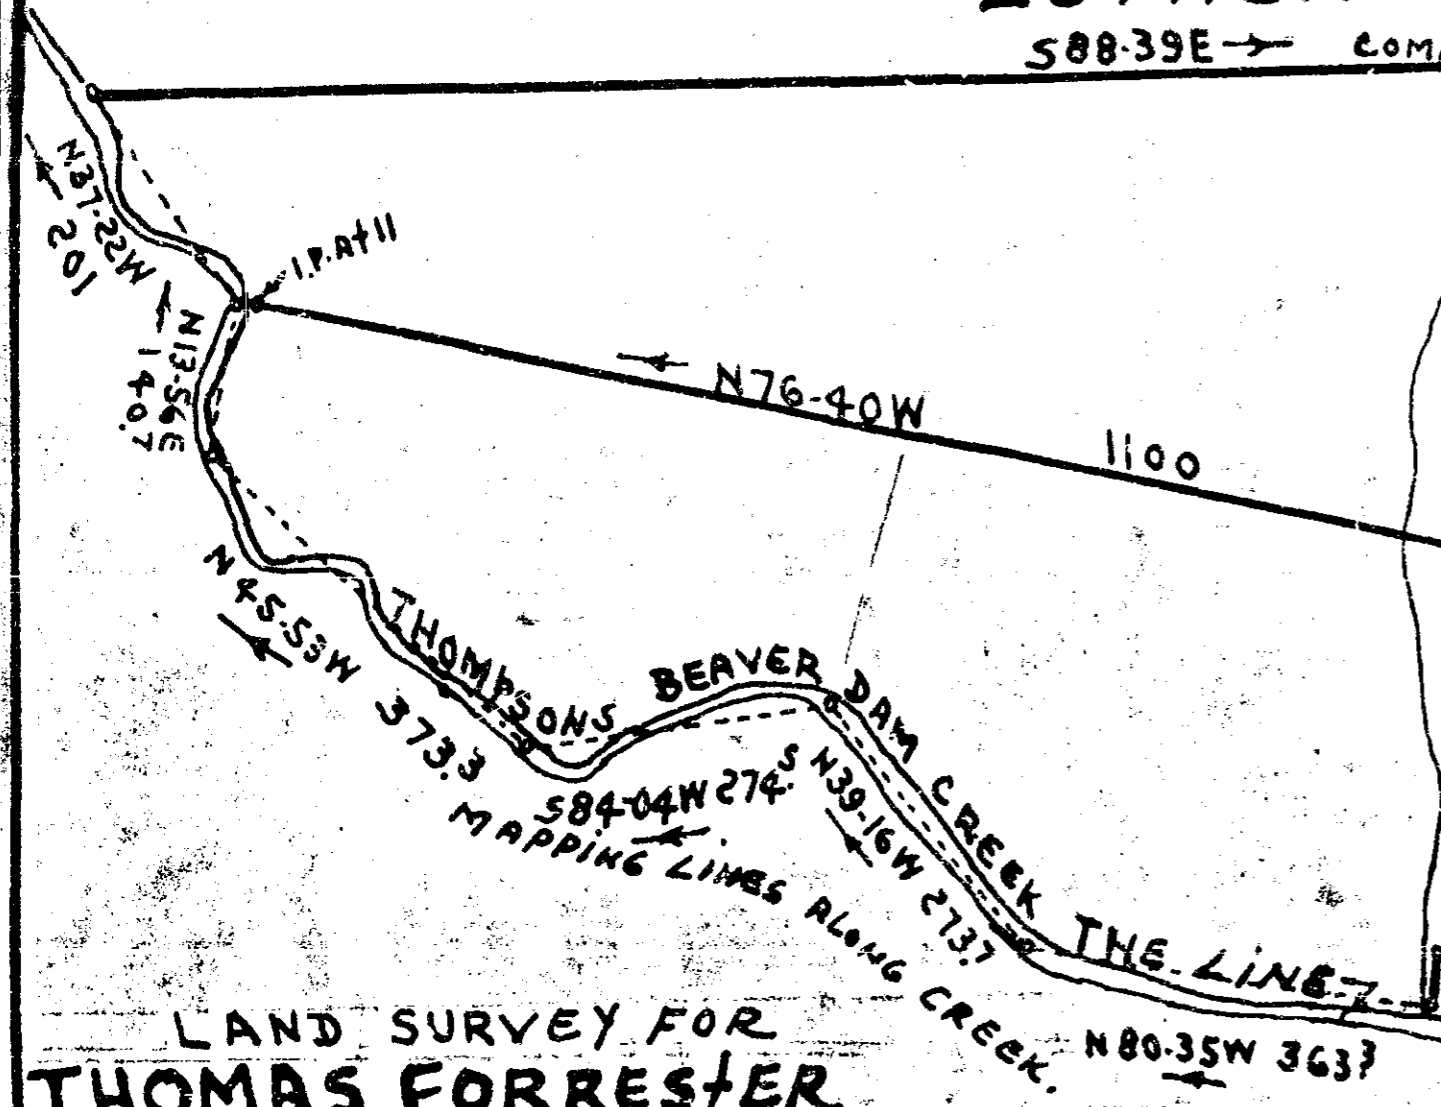

FILED
GREENVILLE CO. S.C.
JUL 13 9 21 AM 1961
I.P. GREENVILLE S.C.

24.2 AC. {
Angela Henderson
Irene F. Comer
Ethel F.
Mildred F. Aldridge
Vol. 260-104 { Thomas Forrester


24.2 AC. {
Thomas Forrester
Angela Henderson
Irene F. Comer
Ethel F.
Mildred F. Aldridge
By deed Vol. 259-352
SEE VOL. 259-P. 350
1747

LAND SURVEY FOR
THOMAS FORRESTER
GREENVILLE CO. S.C. 4-24-1961. 1:200!
IS VOL. 260 PG. 104.
J.Q. BRUCE: REG. SUR. S.C. NO. 667.

JUL 13 1961

1606

paste in 50

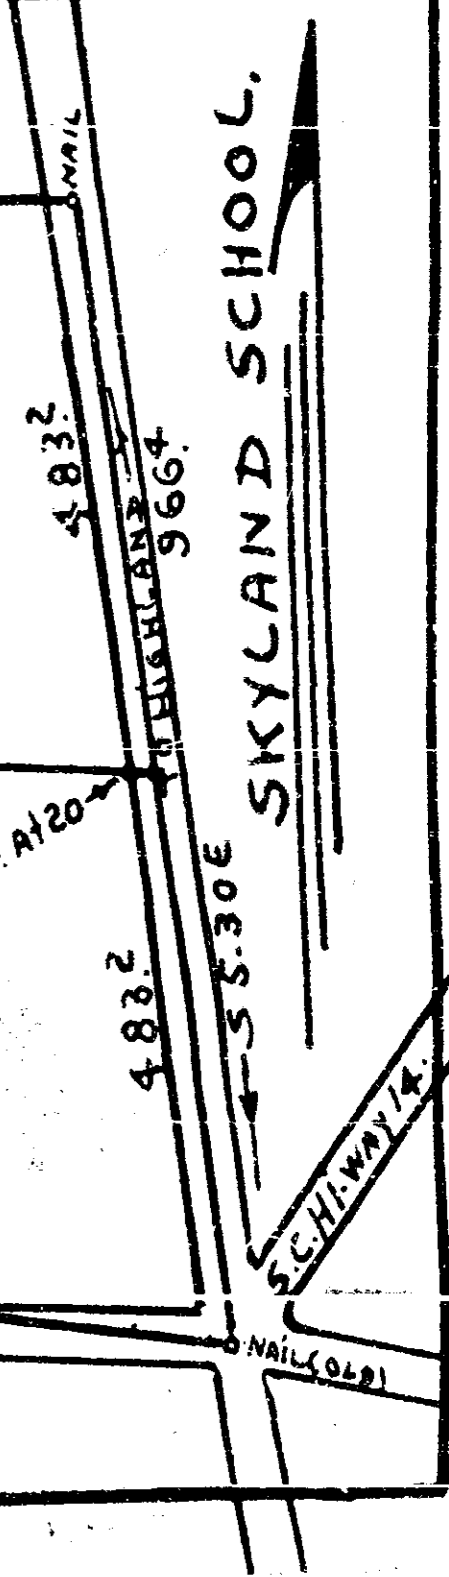

1606, Filed This 13 day of July 1961
and Recorded in Vol. VV, Page 156 at 11 AM
G. W. Fawcett
Register Meric Cunningham Greenville County, S.C.