



W. H. HARLEY, ATTY.
BOX 113
LAURENS, S. C.

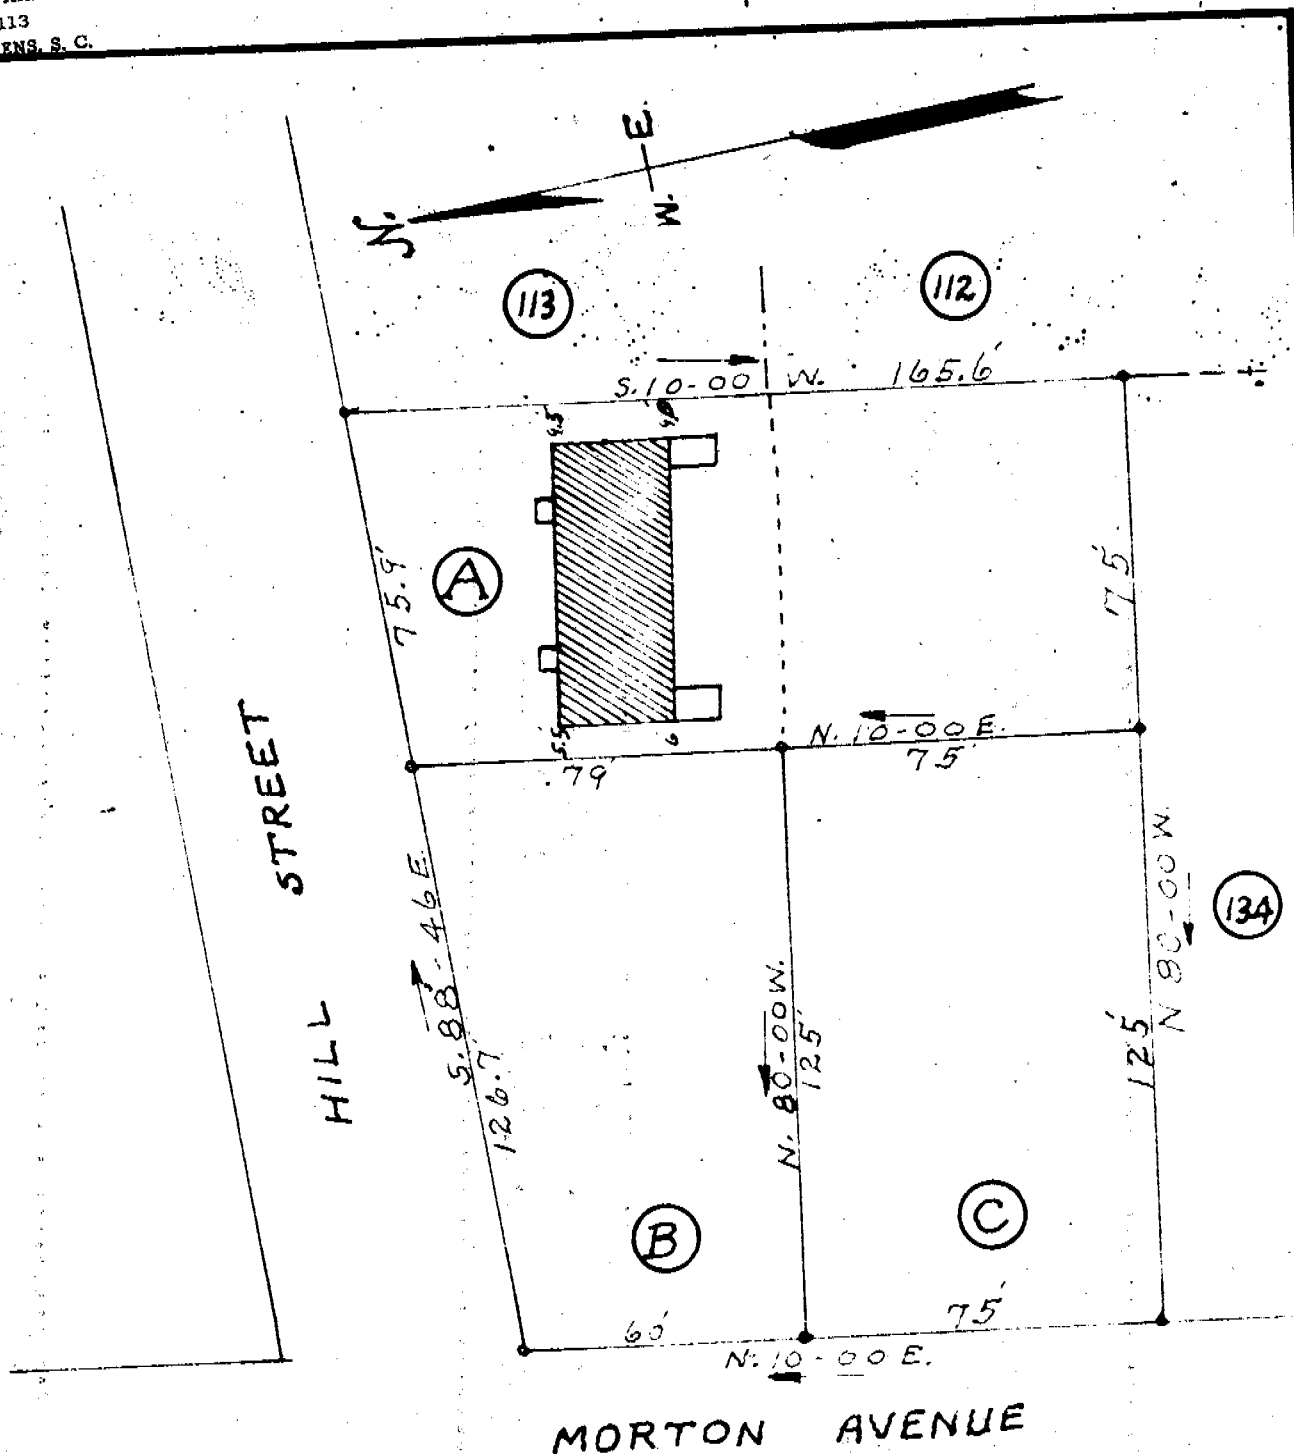

FILED
APR 8 1961 A.M.

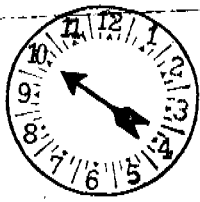

PROPERTY OF
ALFRED · L · VAUGHN
AND
LAWRENCE · L · KNIGHTON

Mrs. Ollie Farnsworth
R. M. C.

LOCATED NEAR SIMPSONVILLE
AUSTIN TOWNSHIP GREENVILLE COUNTY
SOUTH CAROLINA

SCALE: 1" = 40 FEET

MARCH 28 1961

This is to certify that on March 28th 1961 I surveyed the property shown on this plat, which is a resubdivision of lots nos. 132 and 133 on Plat of Property known as HUNTER'S ACRES, made by W. J. Riddle May 1952, said plat recorded in R. M. C. office in Plat Book "BB" page 51. Iron pin on all corners.

APR 8 1961

24847

H. S. Brockman
Registered Surveyor. No. 959

Recorded April 8, 1961 at 10:00 A. M.

picture

109