


Plat Book WW, Page 112

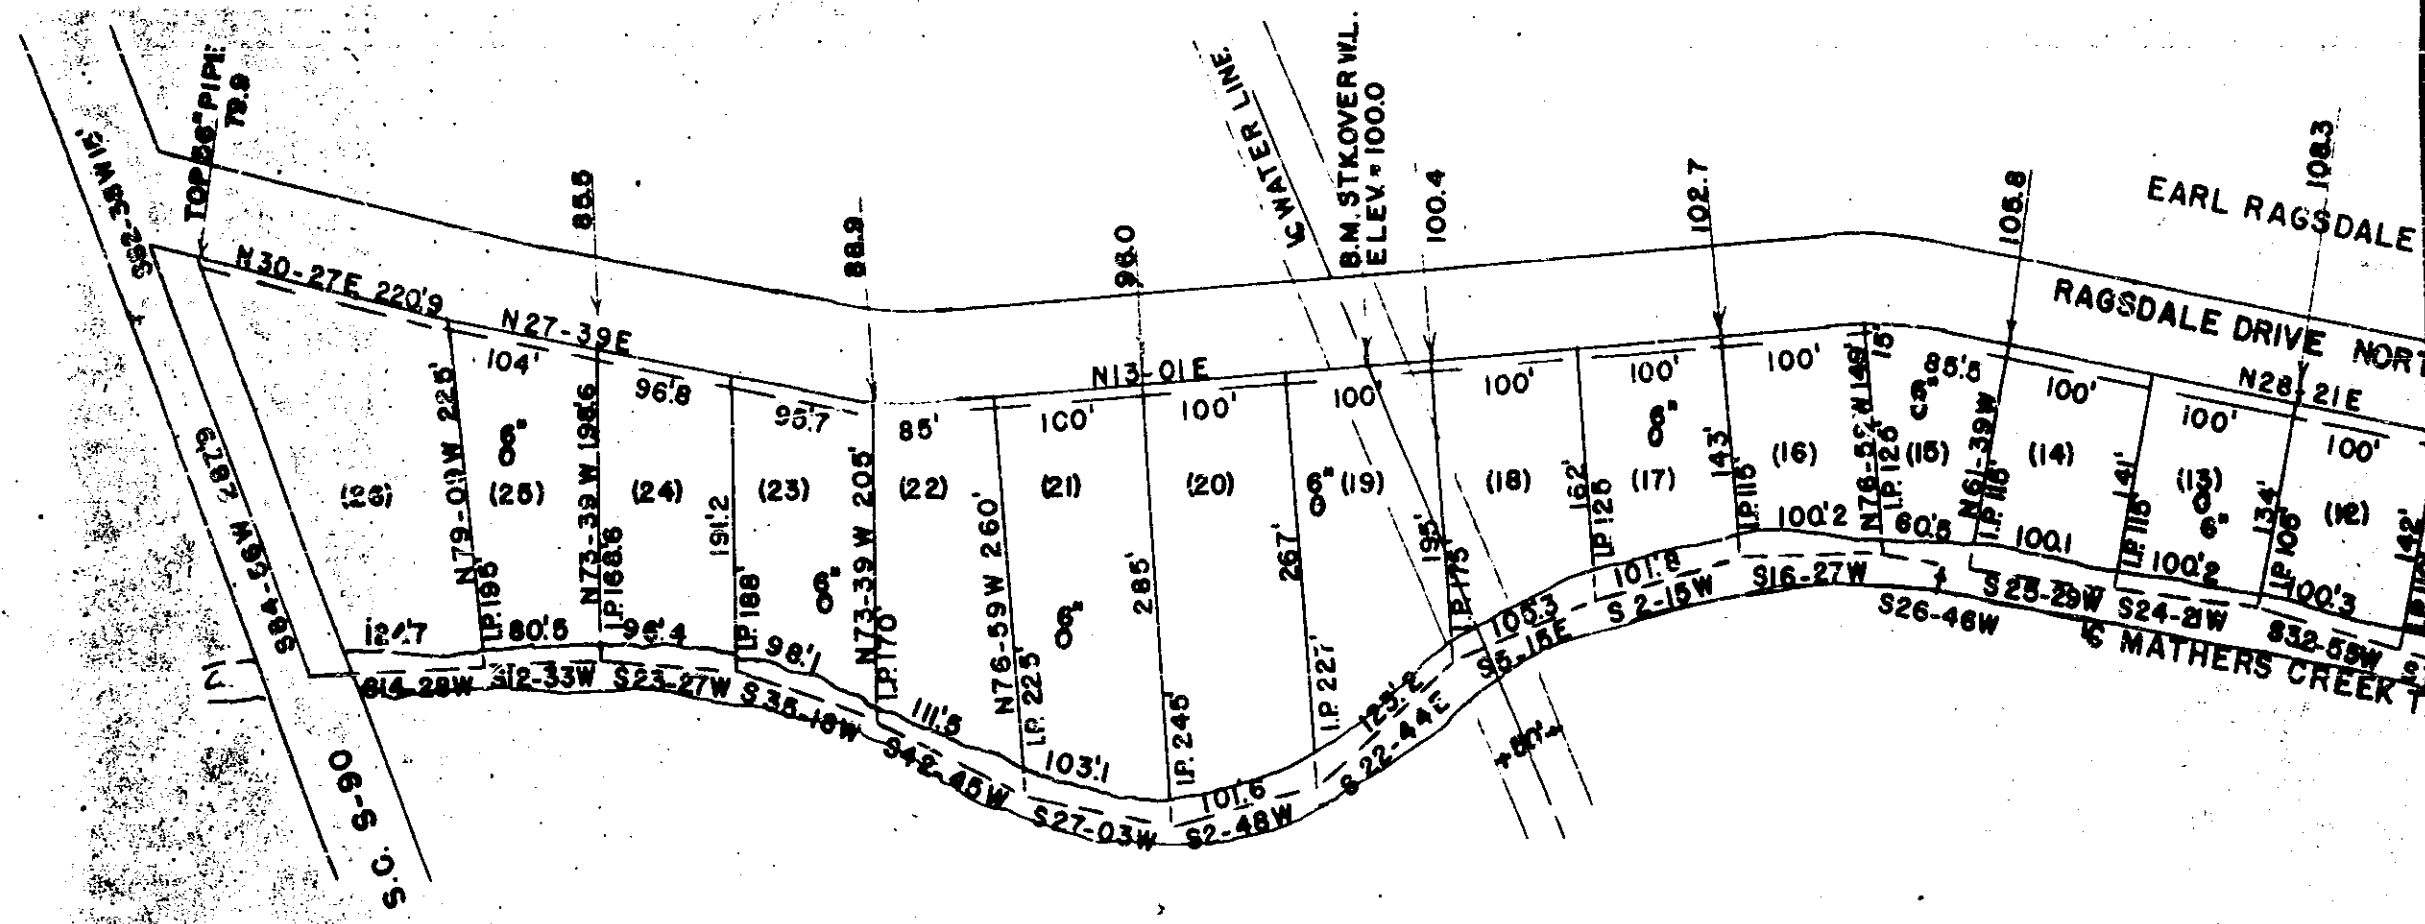

Legend
 B.M. = BENCH MARK
 C.L. = CENTERLINE
 ELEV. = ELEVATION
 STK. = STAKE
 6" = LOCATION OF TEST HOLE & NUMBER OF INCHES OF WATER ABSORBED IN ONE HOUR.
 - - - - - WATER LINE
 _____ PROPERTY LINE
 W.L. = WATER LINE

STATE OF SOUTH CAROLINA
 GREENVILLE COUNTY
 PLAT OF A SUBDIVISION OF A PORTION OF EARL RAGSDALE'S PROPERTY KNOWN AS BLOCK "A" OF SUNSET-VALLEY-SUBDIVISION
 SUBDIVIDED JULY 1960
 JOHN C. SMITH
 REG. L.S. NO. 1443

1" = 100'