


# Plat Book WW, Page 202

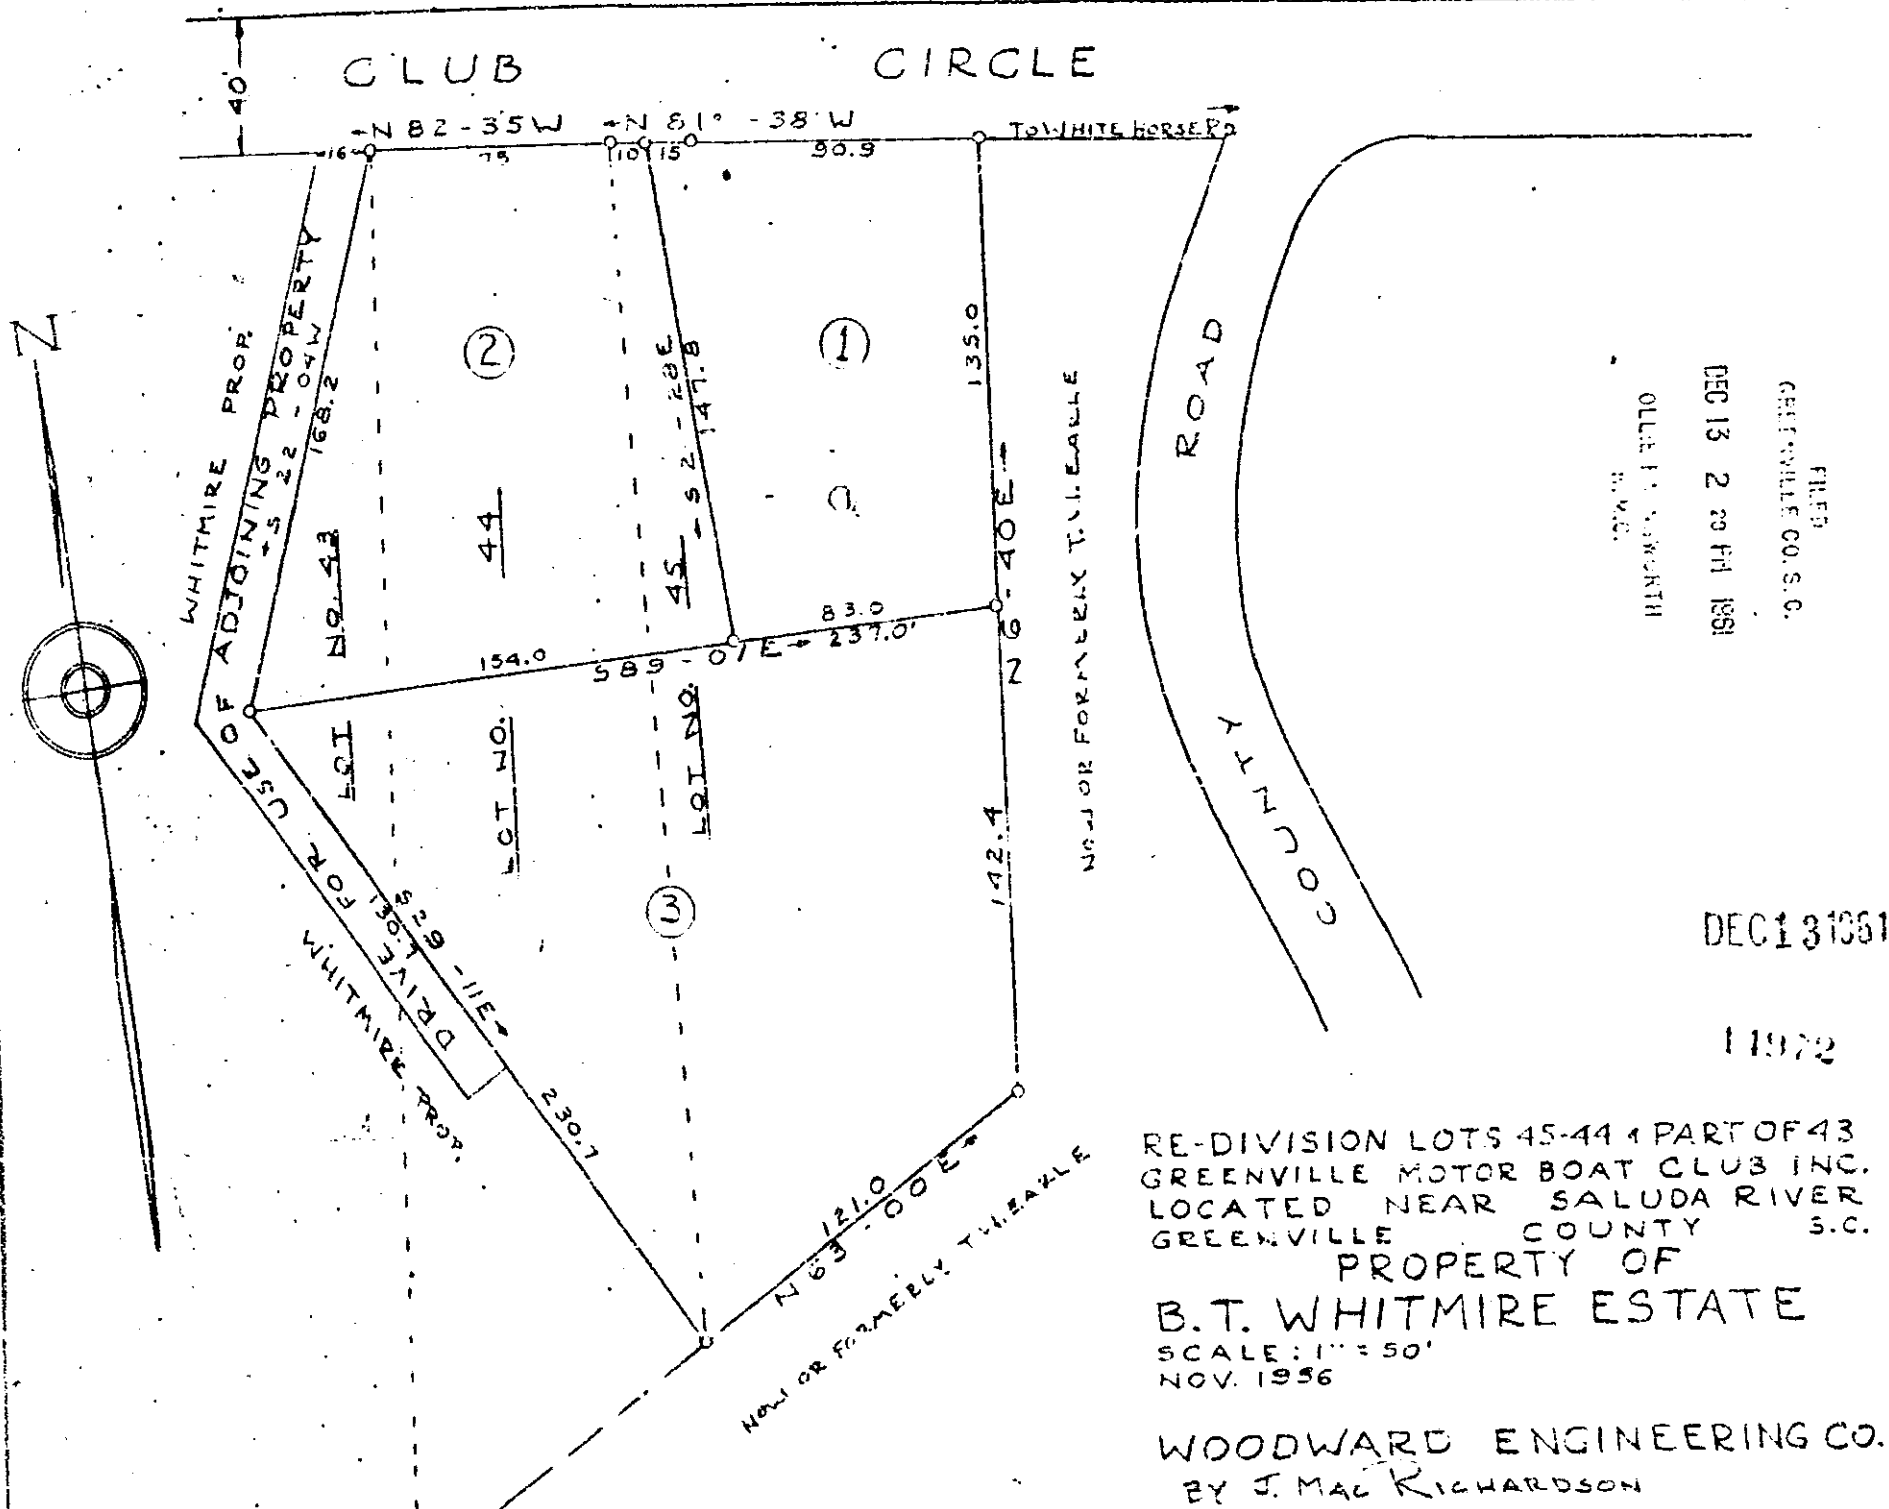

FILED  
GREENVILLE CO. S. C.  
O. L. L. B. S. WORTH  
DEC 13 2 29 PM 1961

DEC 13 1961

11972

RE-DIVISION LOTS 45-44 & PART OF 43  
GREENVILLE MOTOR BOAT CLUB INC.  
LOCATED NEAR SALUDA RIVER  
GREENVILLE COUNTY S. C.  
PROPERTY OF  
**B. T. WHITMIRE ESTATE**  
SCALE: 1" = 50'  
NOV. 1956

WOODWARD ENGINEERING CO.  
BY J. MAC RICHARDSON

NOTE: LOT NO 45 ETC. REFER TO LOTS AS SHOWN ON A  
PLAT BY DALTON & NEVES DATED AUG. 1949

— IRON PINS AT ALL CORNERS —

Recorded December 13, 1961 at 2:20 P. M. #14972