


Plat Book W W, Page 261

Recorded April 24, 1962 at 1:17 P. M. #26354

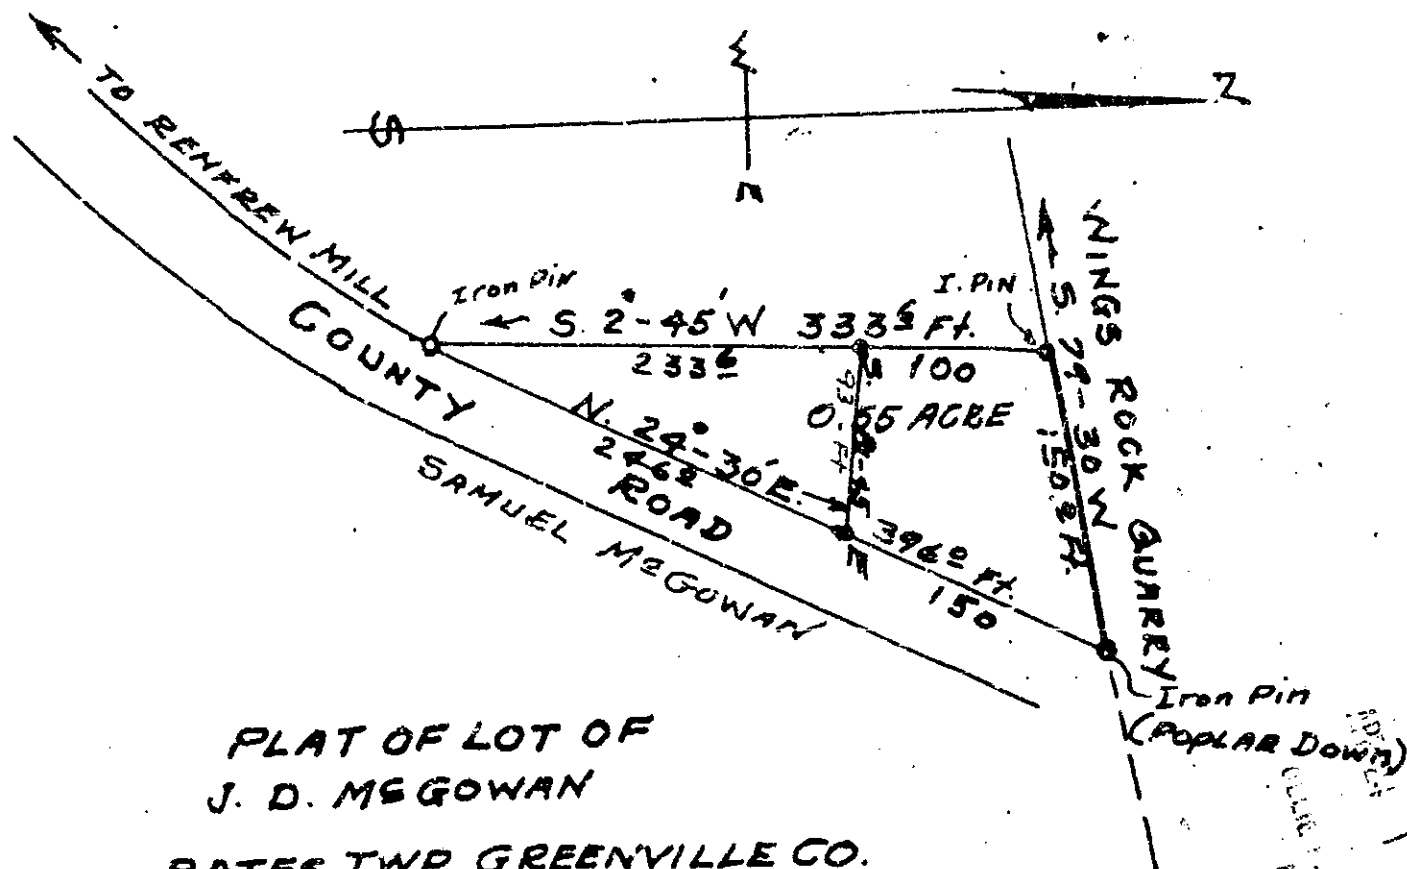

PLAT OF LOT OF
J. D. MCGOWAN

BATES TWP. GREENVILLE CO.
SOUTH CAROLINA

SURVEY BY
Terry J. Bill
REG. C. E. & L. S. #104.

FEB. 27, 1962

APR 24 1962 SCALE 1" = 100'

This is to Certify that I SURVEYED above shown Lot and that the PROPERTY LINES are as shown on Fiat and that there are no ENCROACHMENTS on the LOT. There are no BUILDINGS or walls on Lot to encroach on other Lands, ~~Lot~~ Lot.

Signed *Terry J. Bill*
C. E. & L. S.

26354

106

RECORDED
APR 24 1962
GREENVILLE CO. S.C.