


Recorded April 25, 1962 at 12:44 P. M. #26444

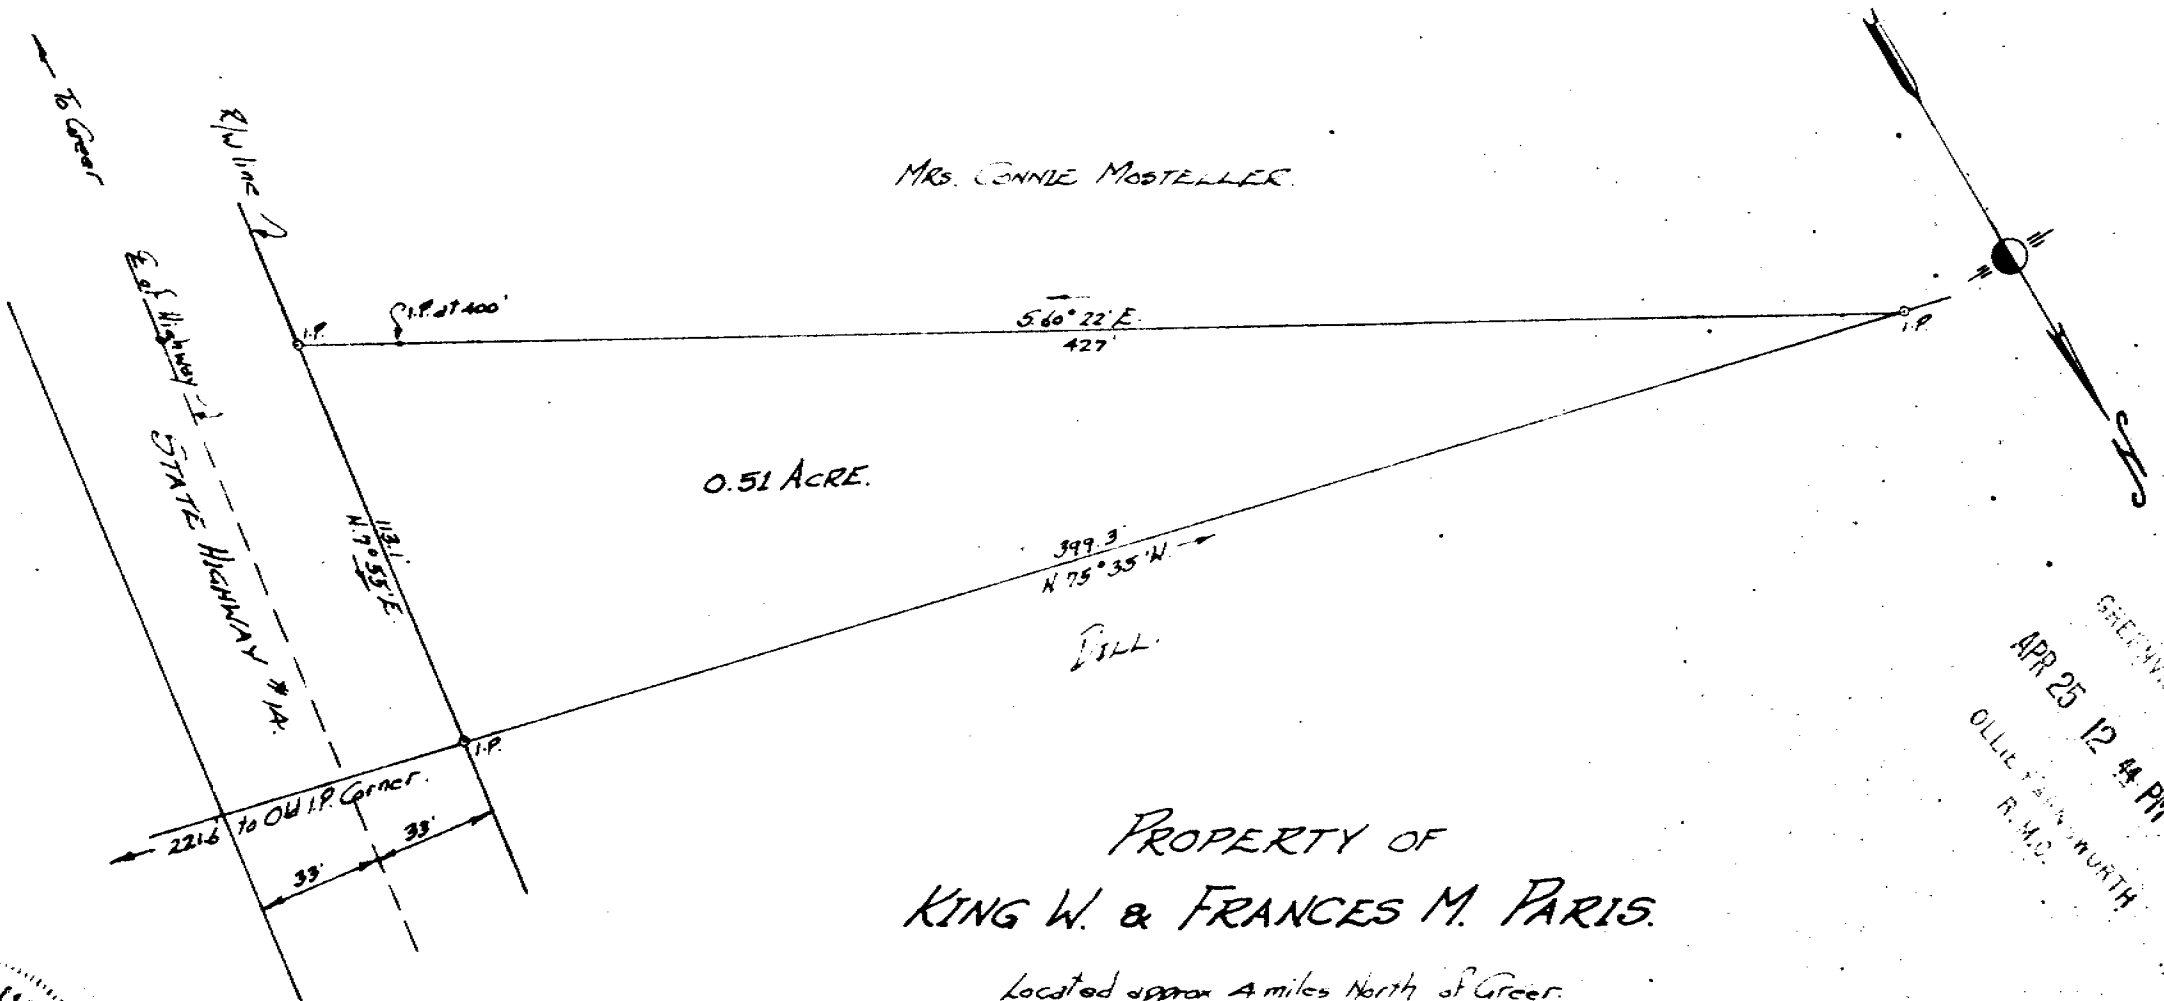

MRS. CONNIE MOSTELLER.

0.51 ACRE.

5.60° 22' E
427

399.3
N 75° 35' W

113.1
N 79° 55' E

221.6 to Old I.P. Corner

33'

PROPERTY OF
KING W. & FRANCES M. PARIS.

Located approx 4 miles North of Greer.

ONEAL TOWNSHIP GREENVILLE COUNTY
SOUTH CAROLINA.

SCALE: 1" = 50 FEET.

MARCH 17, 1962.

Survey made March 16, 1962.

26444

100
Picture

APR 25 1962



John A. Simmons, Reg. Surveyor #2212.
Greer, S.C.

NOTE: Information taken from plat of
S.D. Mosteller property, by J.H. Atkins Sept 1940.

FILED
GREENVILLE CO. S. C.
APR 25 12 44 PM 1962
OLLE TAYLOR WORTH
R.M.C.