


Plat Book W W, Page 415

Recorded December 14, 1962 at 12:46 P. M. #15374

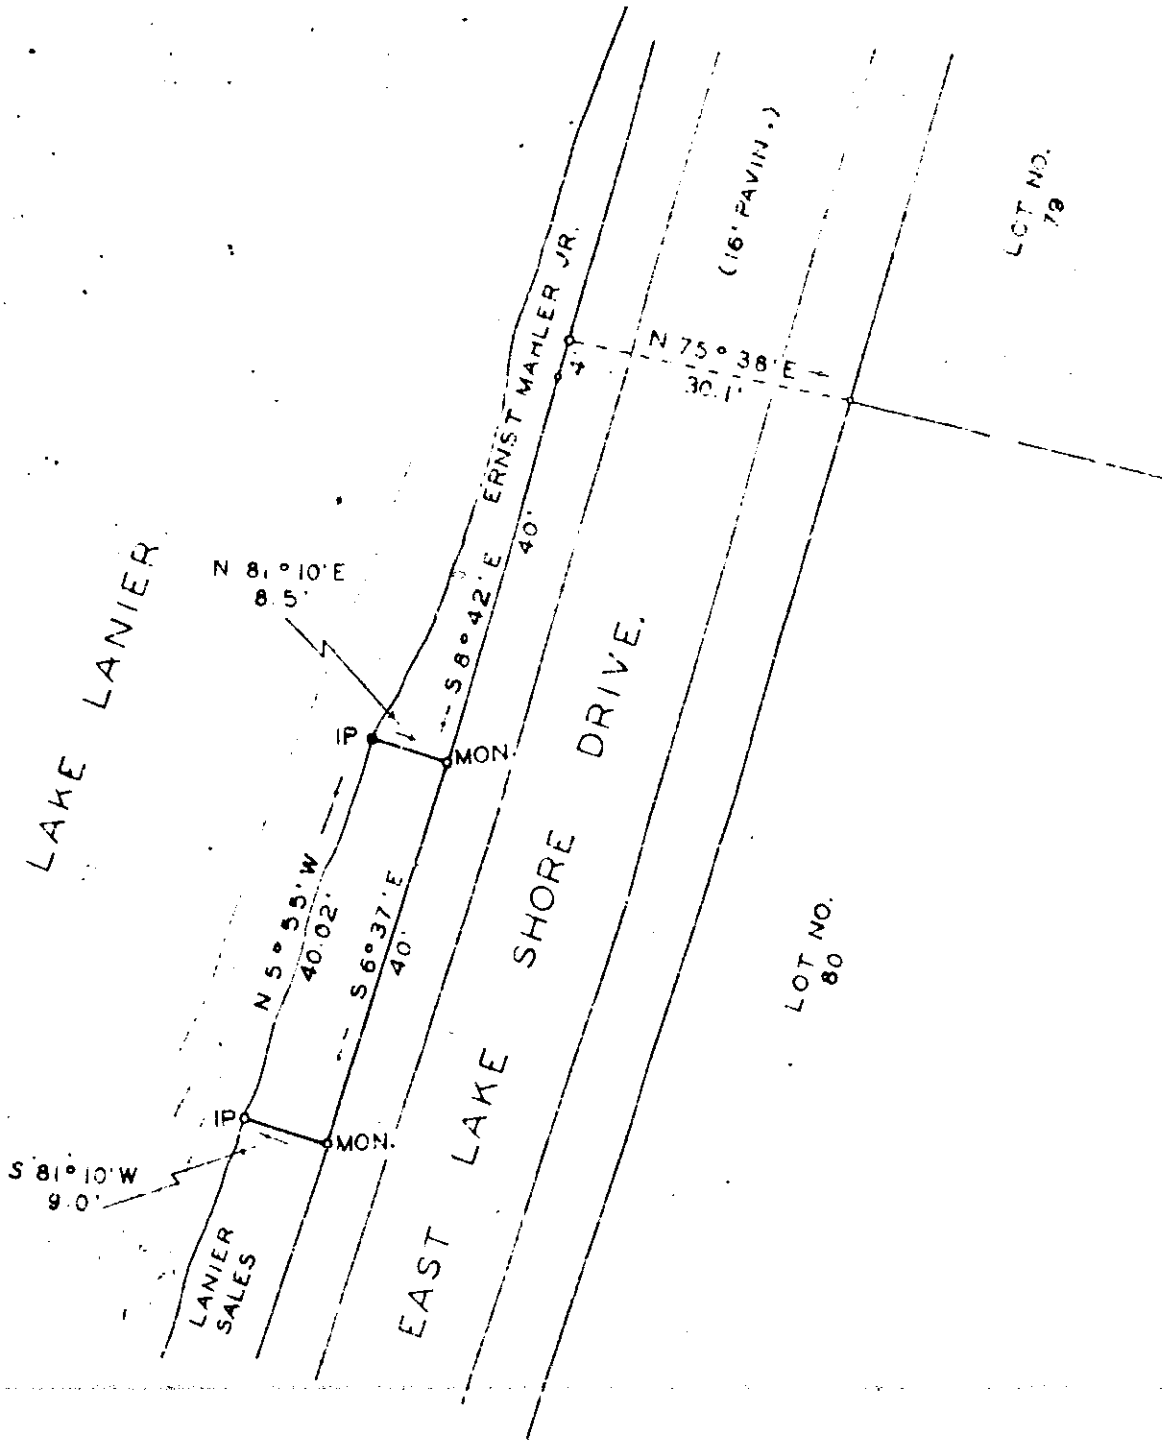

NORTH
SOUTH CAROLINA
GREENVILLE COUNTY

I, Howard B. Frankenfield, Jr., Registered Surveyor, being duly sworn, do certify that this plat was made from an actual survey and is true and correct to the best of my knowledge and belief. This 4 day of DECEMBER, 1962.

Howard B. Frankenfield, Jr.
H. B. Frankenfield, Jr.
S. C. Registration Number 1164

Subscribed and sworn to before me, this 4 day of DECEMBER, 1962.

[Signature]
Notary Public
My commission expires: 10/12/63

PROPERTY CONVEYANCE TO
G. S. TURNER JR.
LAKE LANIER DEVEL.
GREENVILLE CO. - S. CAROLINA
SCALE : 1 INCH = 20 FEET

H. B. FRANKENFIELD JR.
FOREST ENGR. & SURVEYOR
TRYON - N. C. - NOV. 13, 1961

DEC 14 1962

DEC 14 12 46 PM 1962
GREENVILLE CO. S. C.
FILED