

O. V. Hunt Est.

LILLY ST.

NICHOLAS DRIVE

Map no. 1 O.V. Hunt Est.

NOBLE'S ST.

STREET

FINAL PLAN APPROVED
 GREENVILLE CITY PLANNING & ZONING COMMISSION
 DATE 9/13/61 BY W. L. Wadley
 SECRETARY OF COMMISSION

MAP NUMBER 2
 O. V. HUNT ESTATE
 NEAR GREENVILLE S.C.
 SCALE 1"=100' AUG., 1961




F.B. C-61

TX - 15

SEP 15 1961 7107

C.O. Riddle, Reg. L.S.

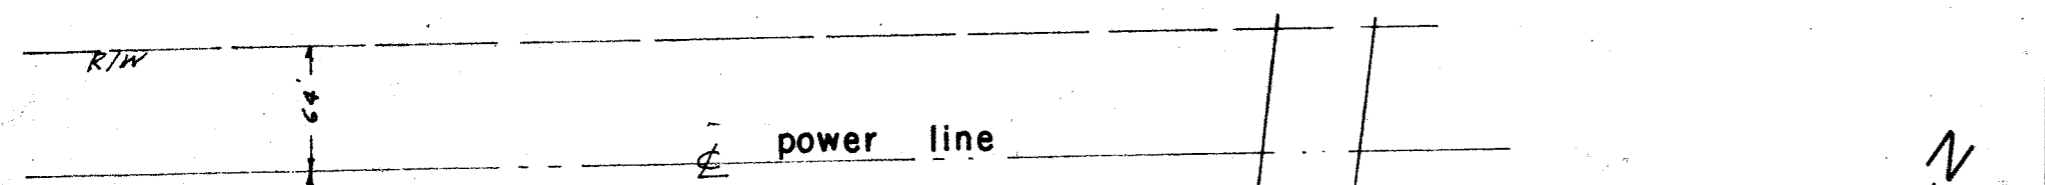

7107 Filed This 15 day of SEP 19 61
 And Recorded in Vol. 72 Page 15 of 15
 Register Mesne Conveyance Greenville County, S.C.

cut.