


In affidavit & Plat see Deed Book 723 Page 159 & 110.

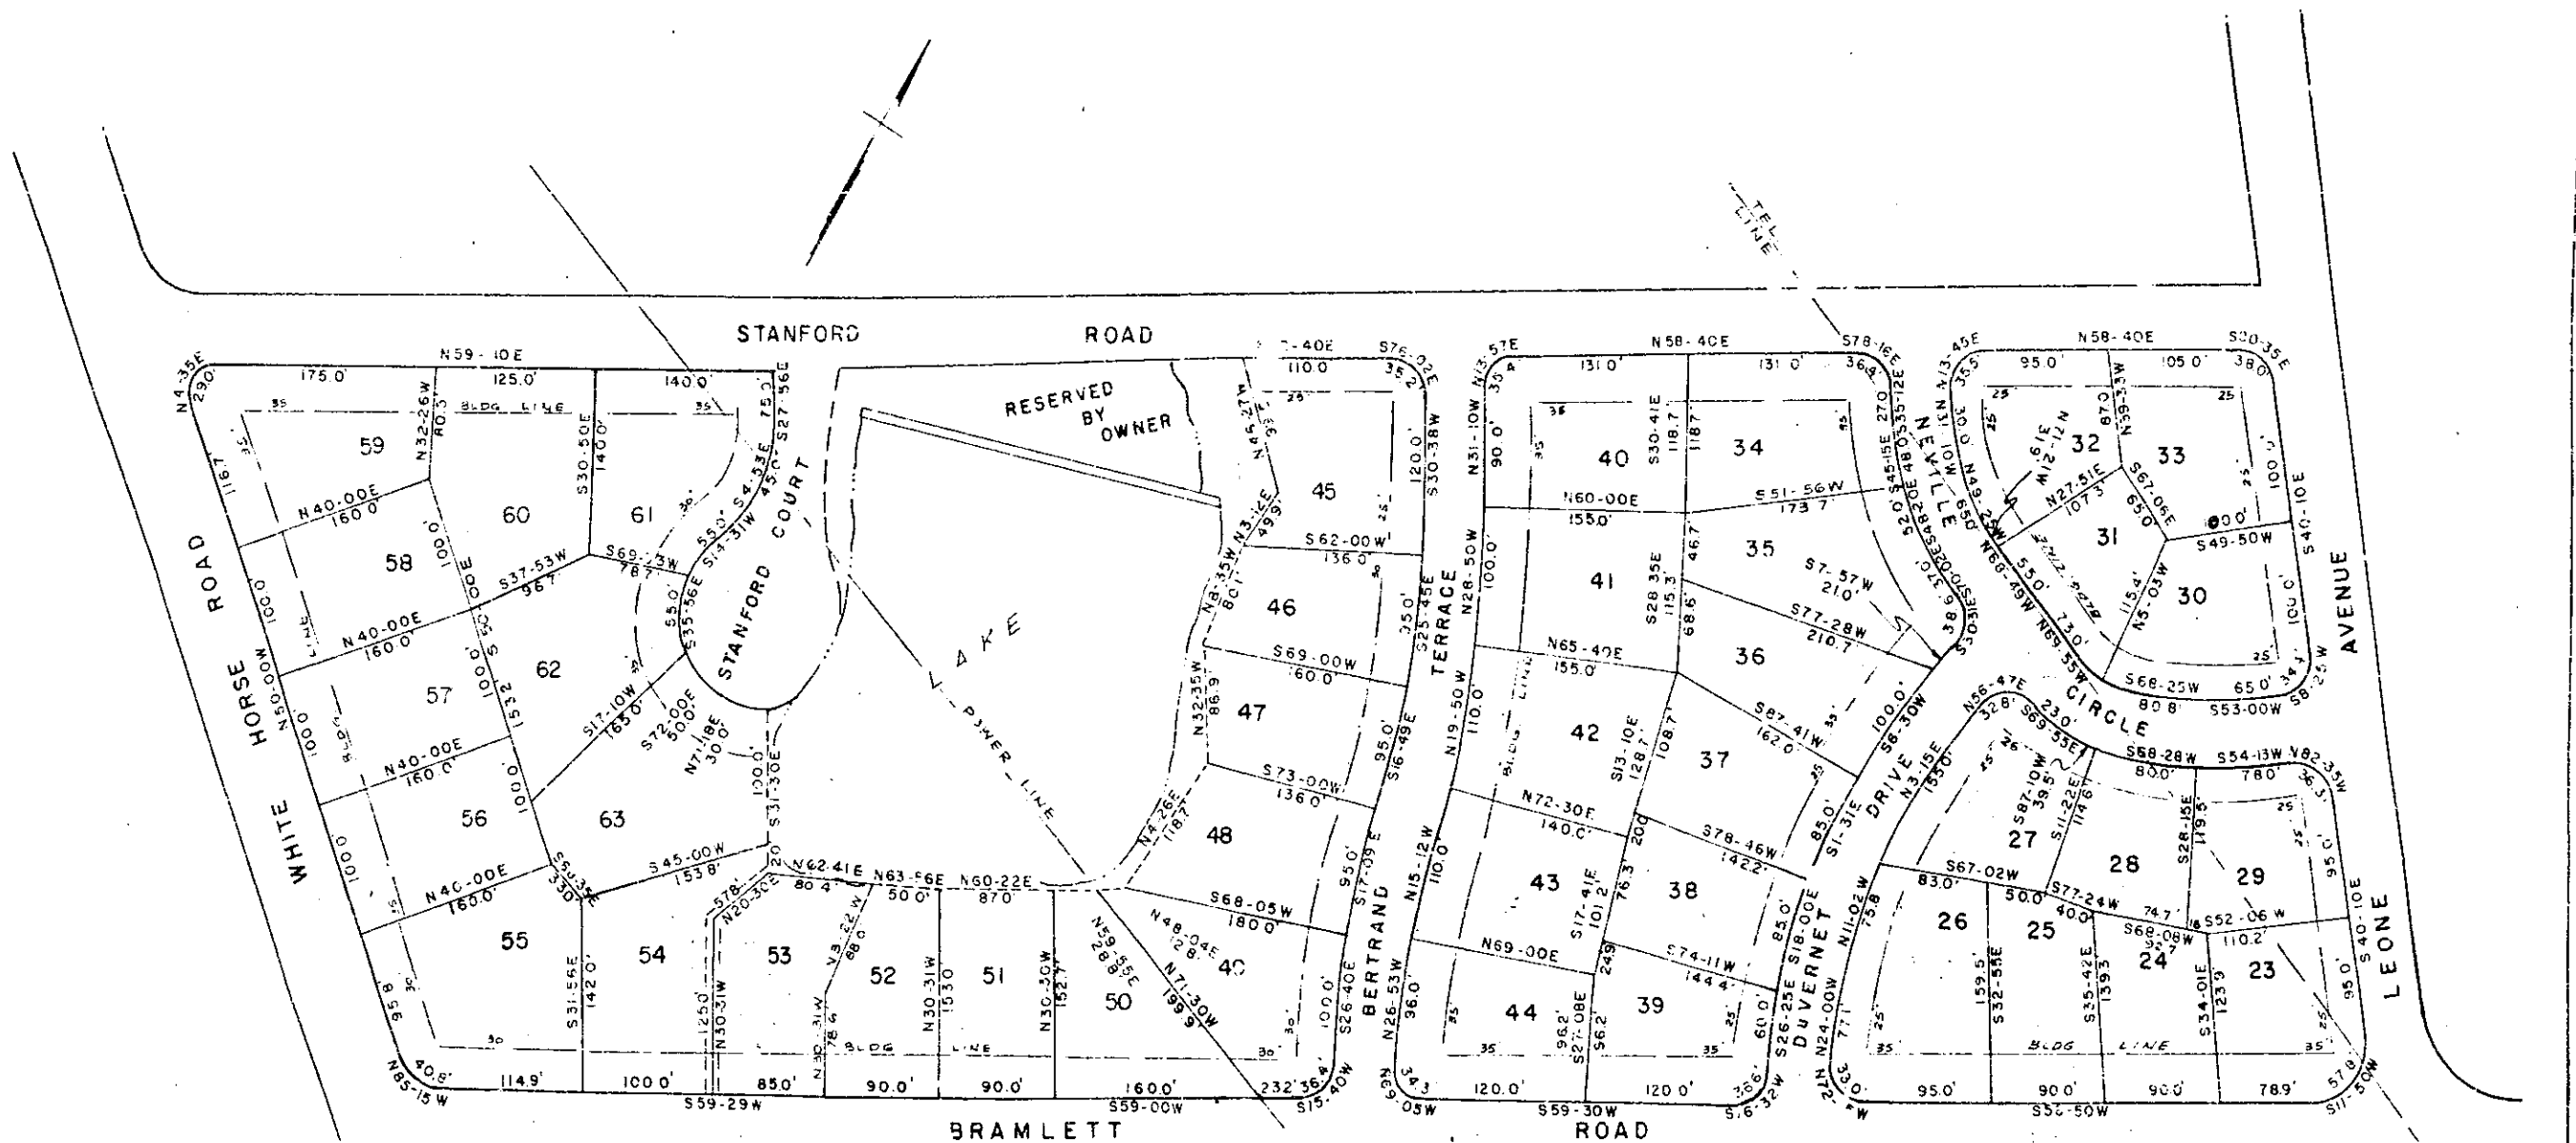

I HEREBY CERTIFY THAT I REPRESENT THE OWNER OF THIS PROPERTY AND DO APPROVE OF THE SUBDIVISION AS SHOWN

Adela DuVernet
 620 PENDLETON ROAD
 GREENVILLE S.C.

PIEDMONT ENGINEERING SERVICE
 GREENVILLE, SOUTH CAROLINA

FINAL PLAN APPROVED
 GREENVILLE PLANNING & ZONING COMMISSION
 DATE 6/15/62 *M.D. Prouse*
 SECRETARY OF COMMISSION

Note: (P & Z)
 This plat is intended to show no changes in existing rights-of-way - But only a revision of lots on existing streets.

REVISION OF SECTION "A" OF MANSFIELD PARK

NEAR GREENVILLE, S. C.

SCALE 1" = 100'

JUNE 1962

31323
 JUN 19 1962

BAD COPY

31323 June 19 1962
 and recorded in Deed Book 723 Page 159 & 110
Carroll H. ...
 Greenville, S.C.