



OCT 25 1963
12210

PROPOSED SITE FOR NEW
U.S. POST OFFICE.

GREER, SOUTH CAROLINA.
SCALE: 1" = 20 FEET DEC. 12 1962
Survey made Dec. 3 1962.

John A. Simmons, Reg. Surveyor #2212.
GREER, S.C.

FILED
GREENVILLE CO., S.C.
OCT 25 11 25 AM 1963
OLLIE E. WORTH
R.M.S.

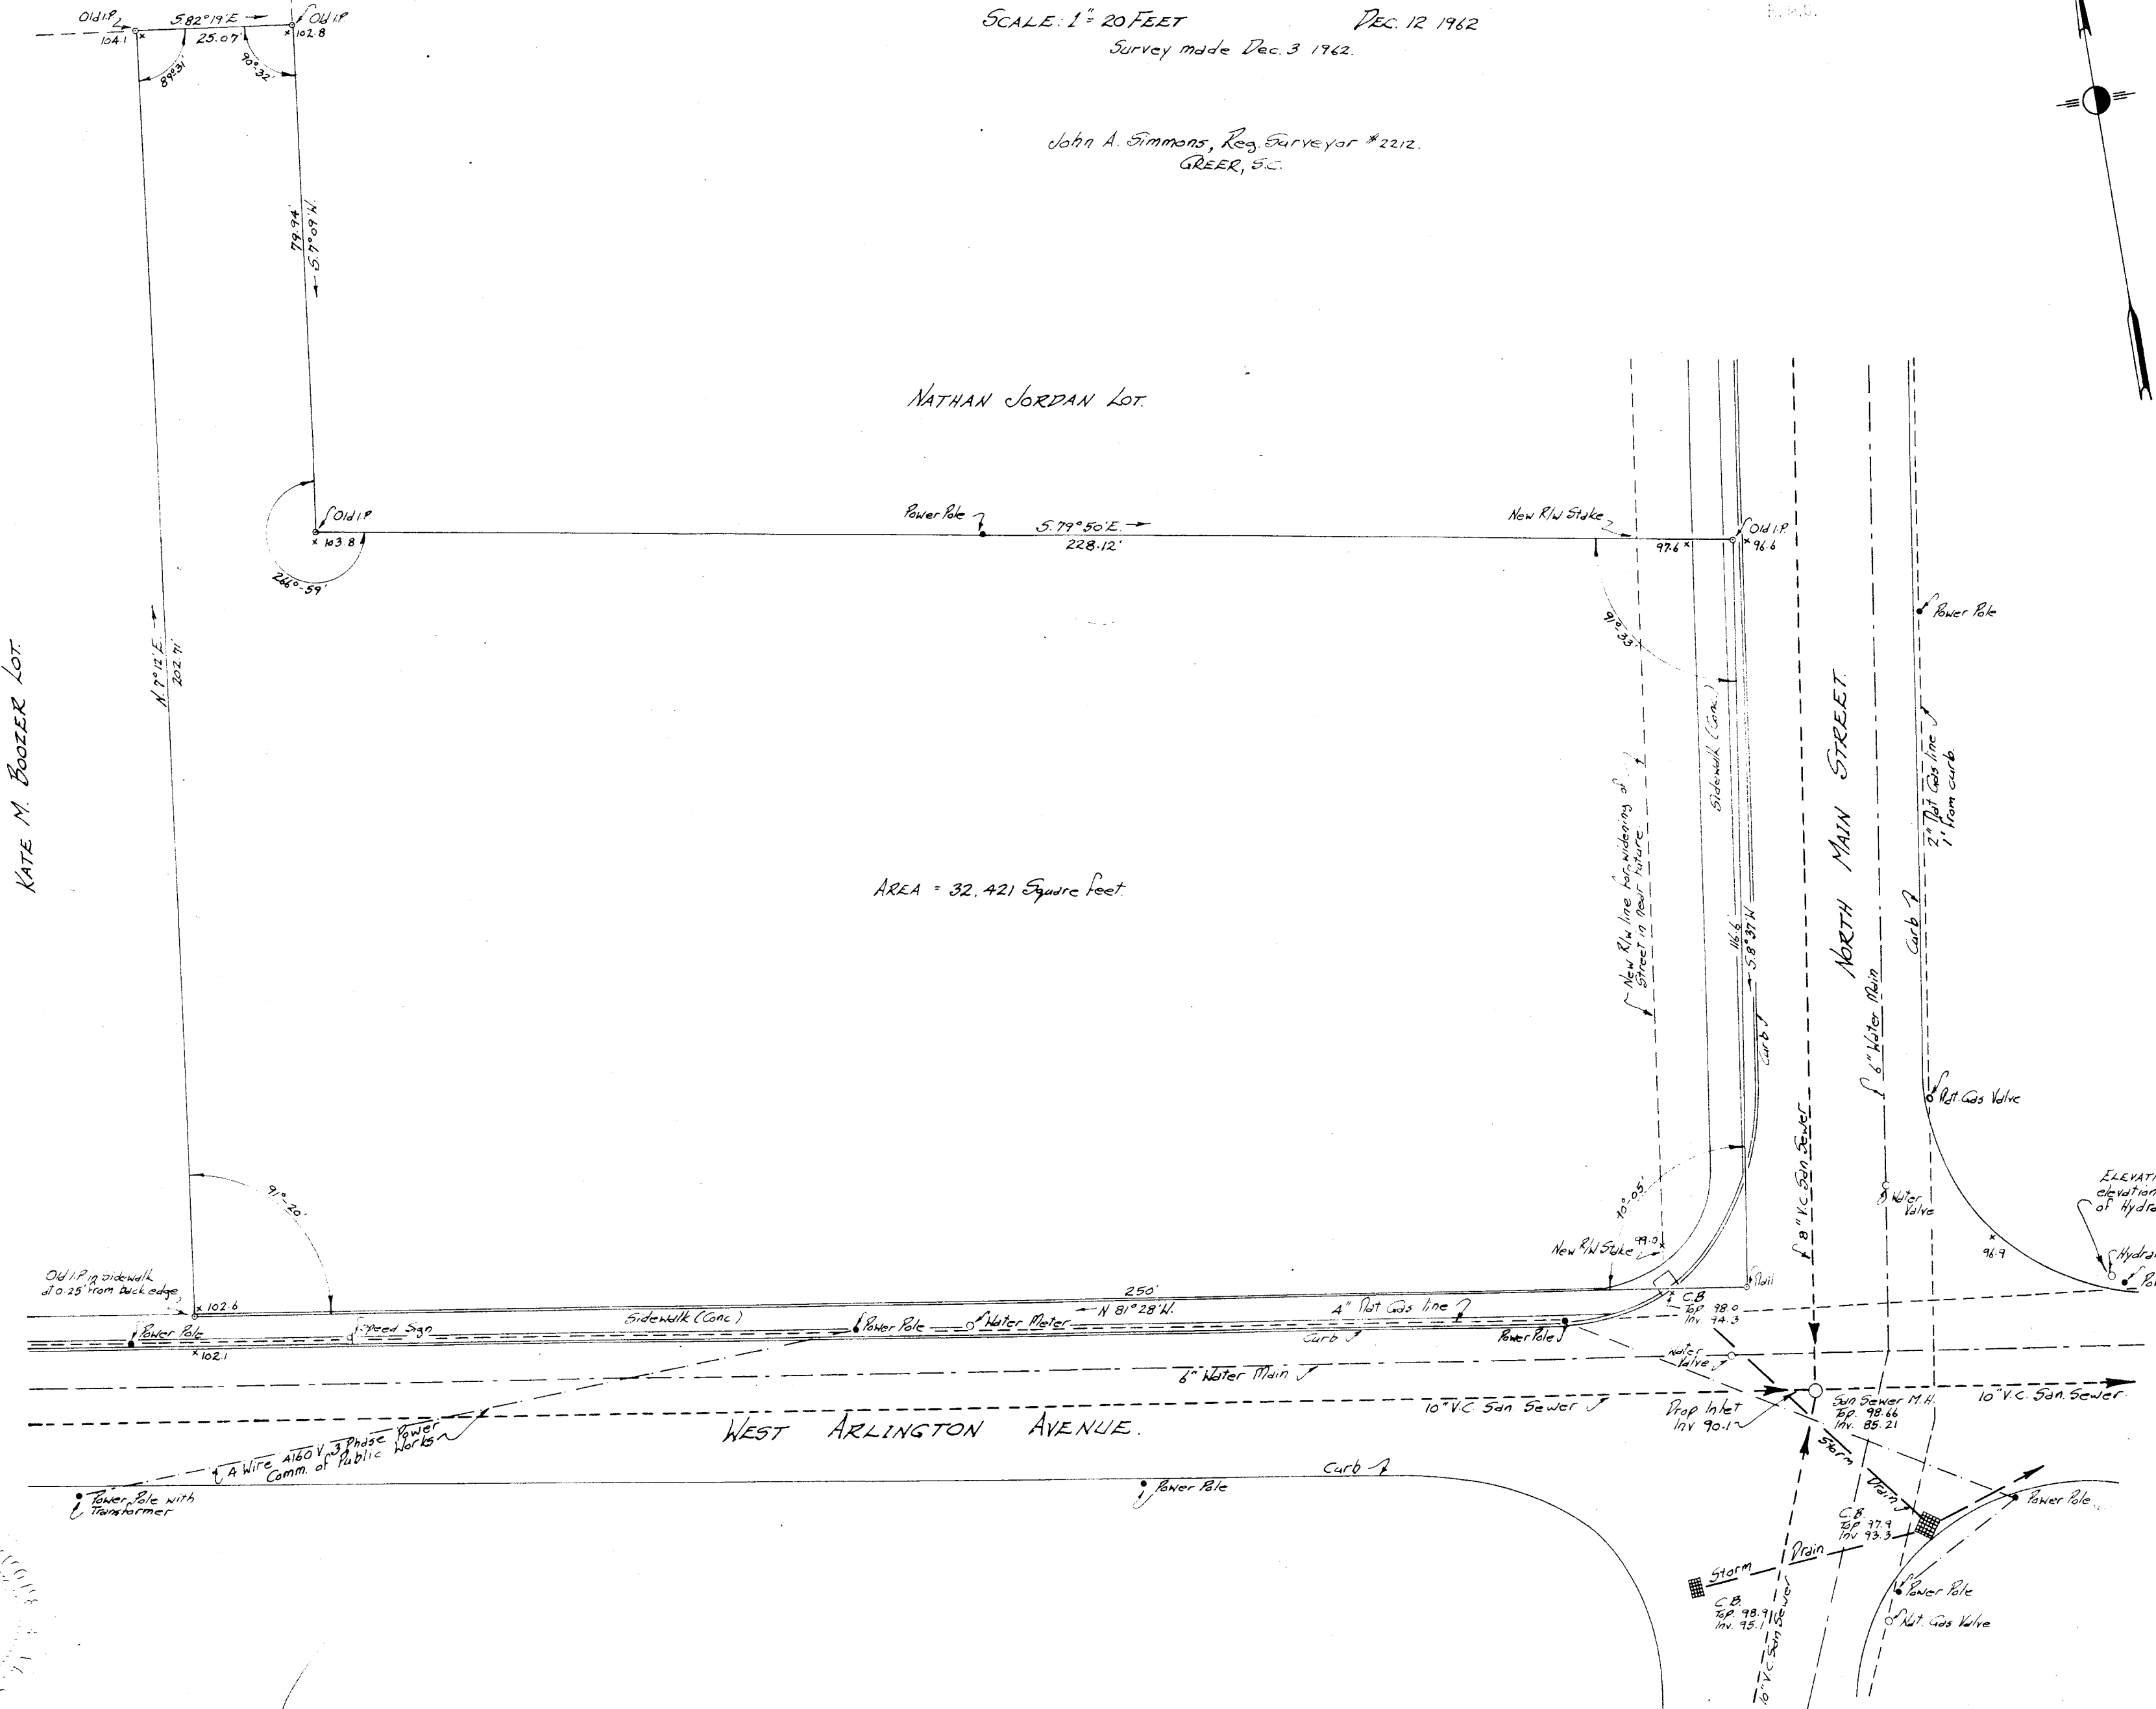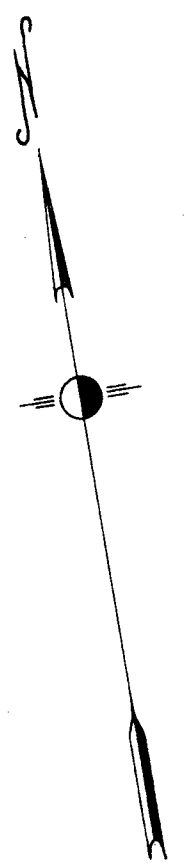

Filed this 5 day of Oct 1963
And Recorded in Vol. 77, Page 163 at 11:58 AM
S.A. Rowland, R.M.
Register Meane Consequence Greenville County, S.C.

NOTE: Information for above plot taken from following:
Deed recorded in Vol. 201 Page 459
" " " " 288 " 212
Also from plat of J.L. Murray property
made by H.S. Brockman Feb 12 1948.

2.00
XX-163