


LAND SURVEY FOR
F. B. & I. EDWARDS
 GREENVILLE CO. S.C. 1/200, 5-20-1961.
 FORMERLY J. F. BALLENGER LAND.
 ABOUT 5 MI. NORTH OF GREER.
 FOR SALE BY
GO-FORTH AUCTION CO.
 SPARTANBURG, S.C. J. Q. BRUCE, REG. SUR.
 SECTION NO. 1, 92.9 AC. SECTION NO. 2, 122.9 AC.
 SECTION NO. 3, 31.6 AC. TOTAL 247.4 AC.
 CROSS LINES COMPUTED. OTHER SURVEYED
 EXCEPT AS SHOWN.

JUN 19 1961

31256

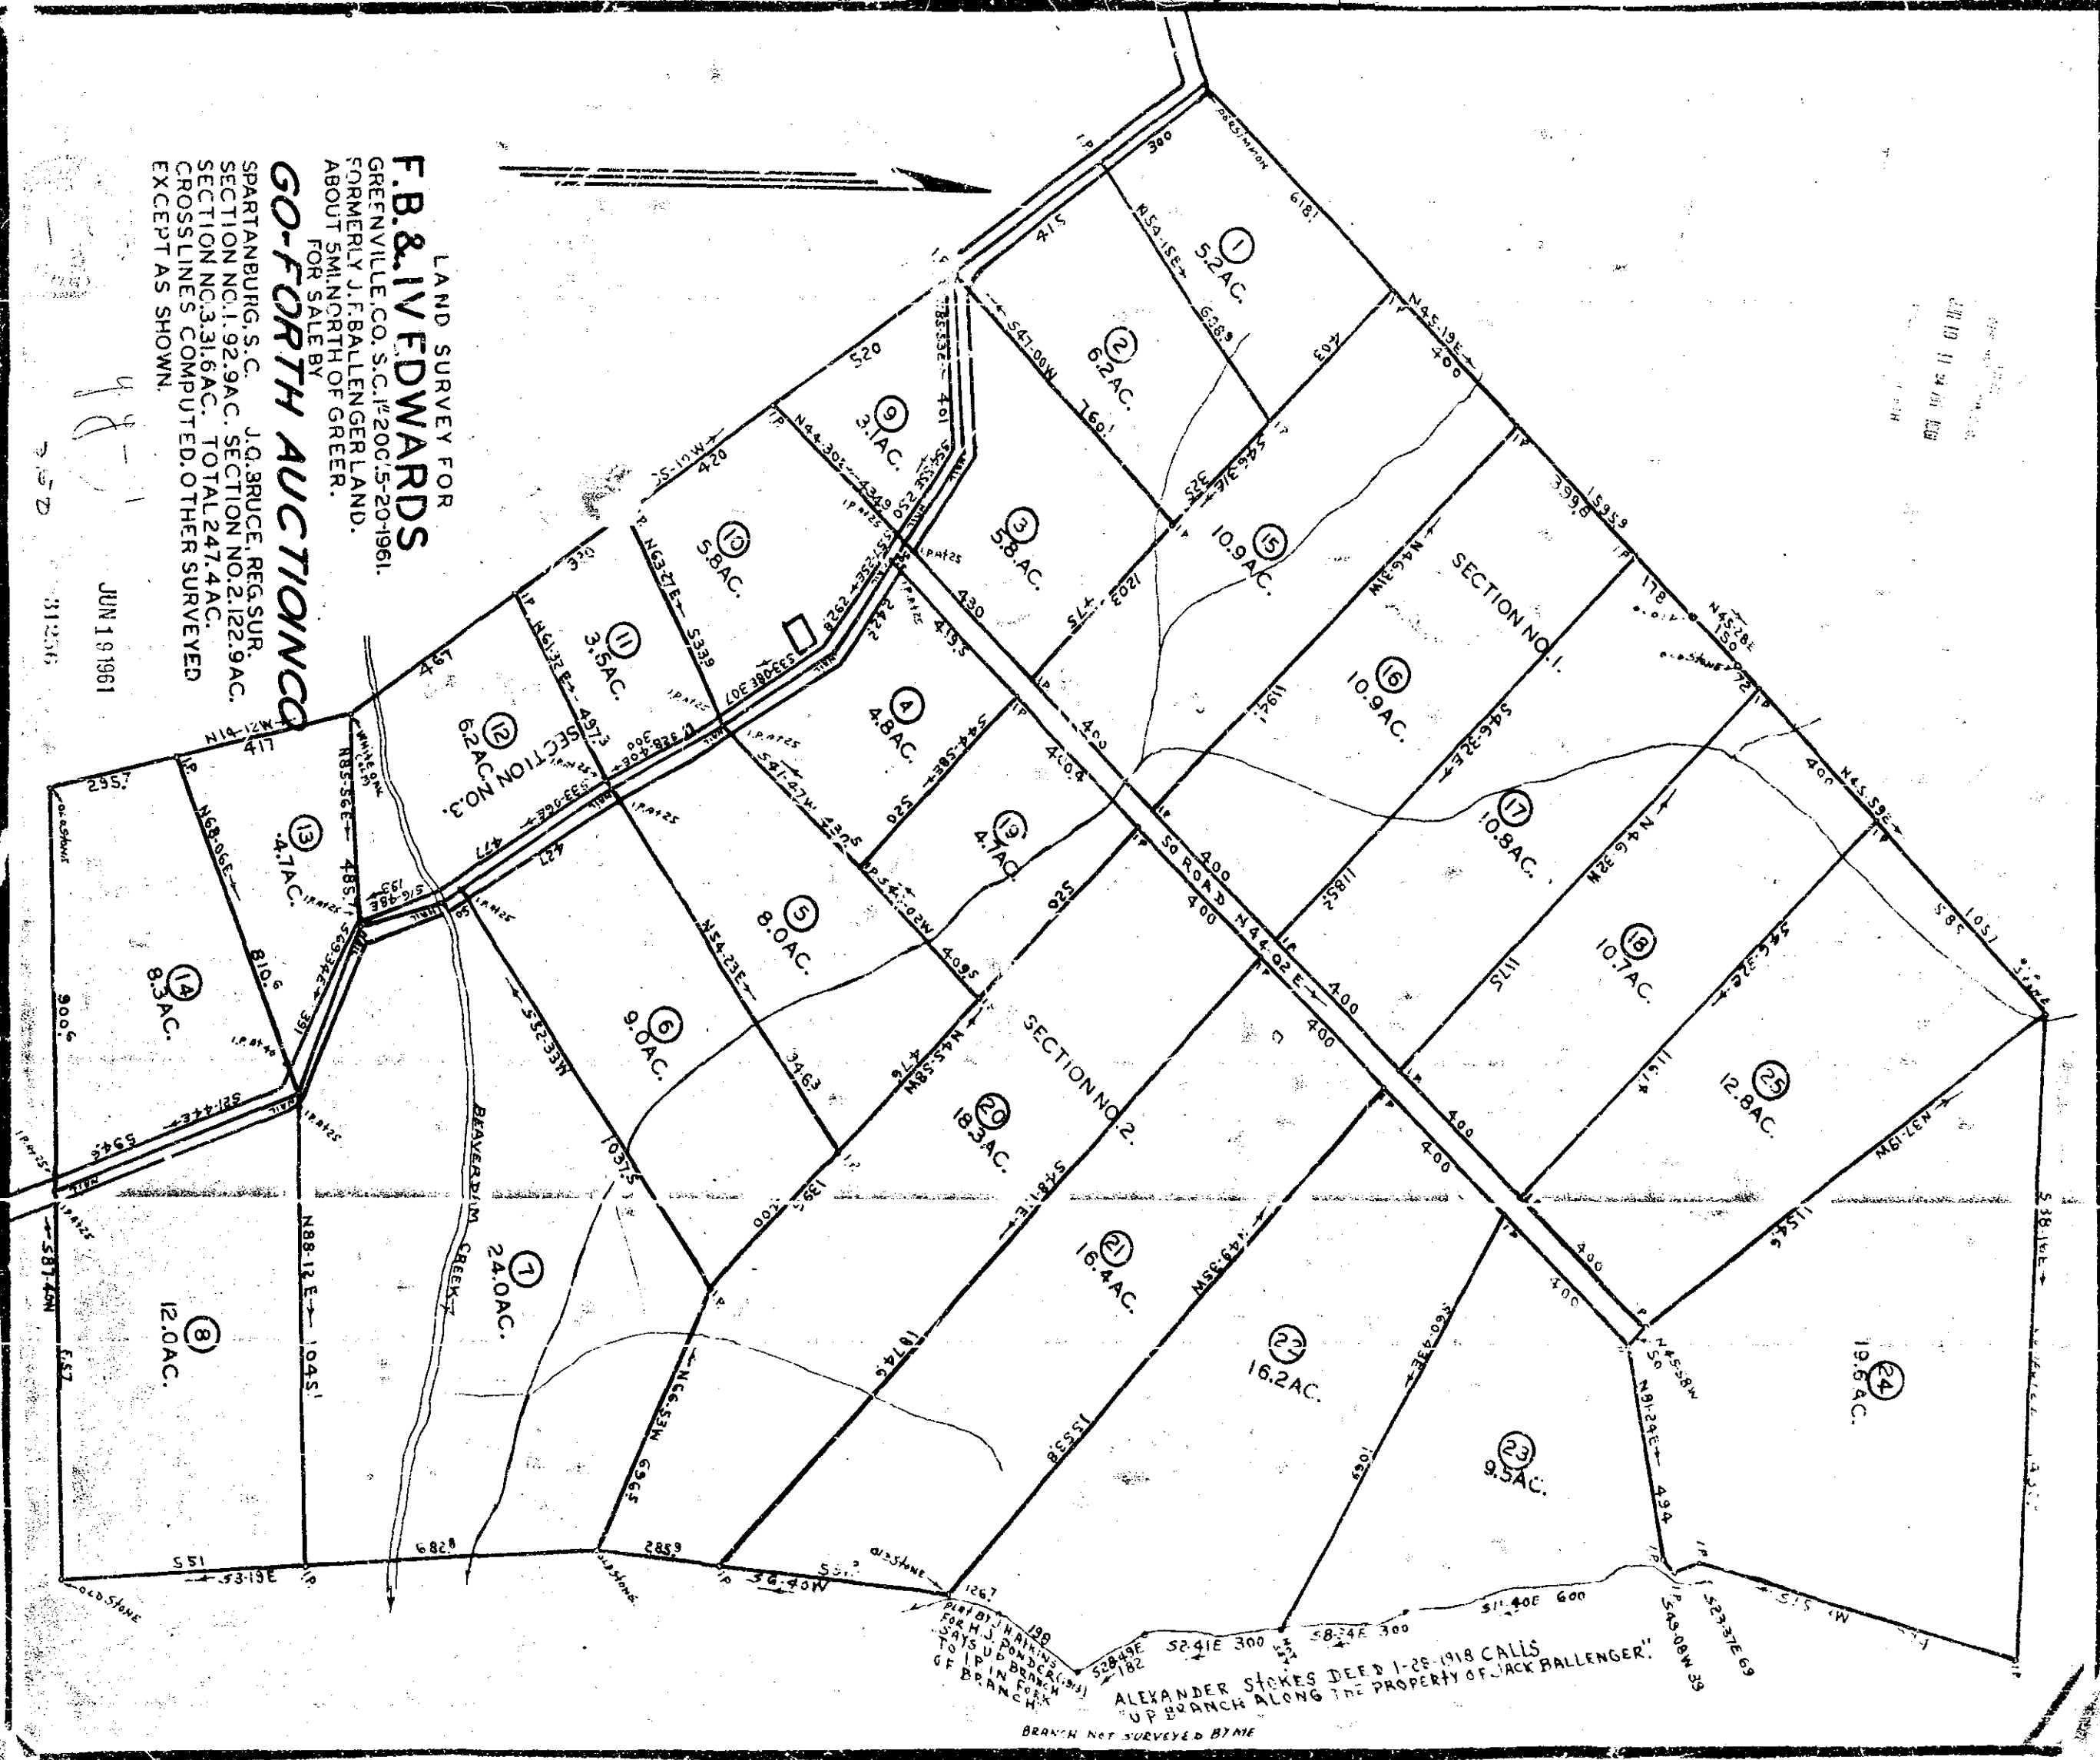

31256 Plat Title 19 day of June 1961
 and Recorded in Plat Book YY-Page 1 of 1
 Register Meigs Linneman Greenville County, S.C.