


Plat Book YY-Page 33

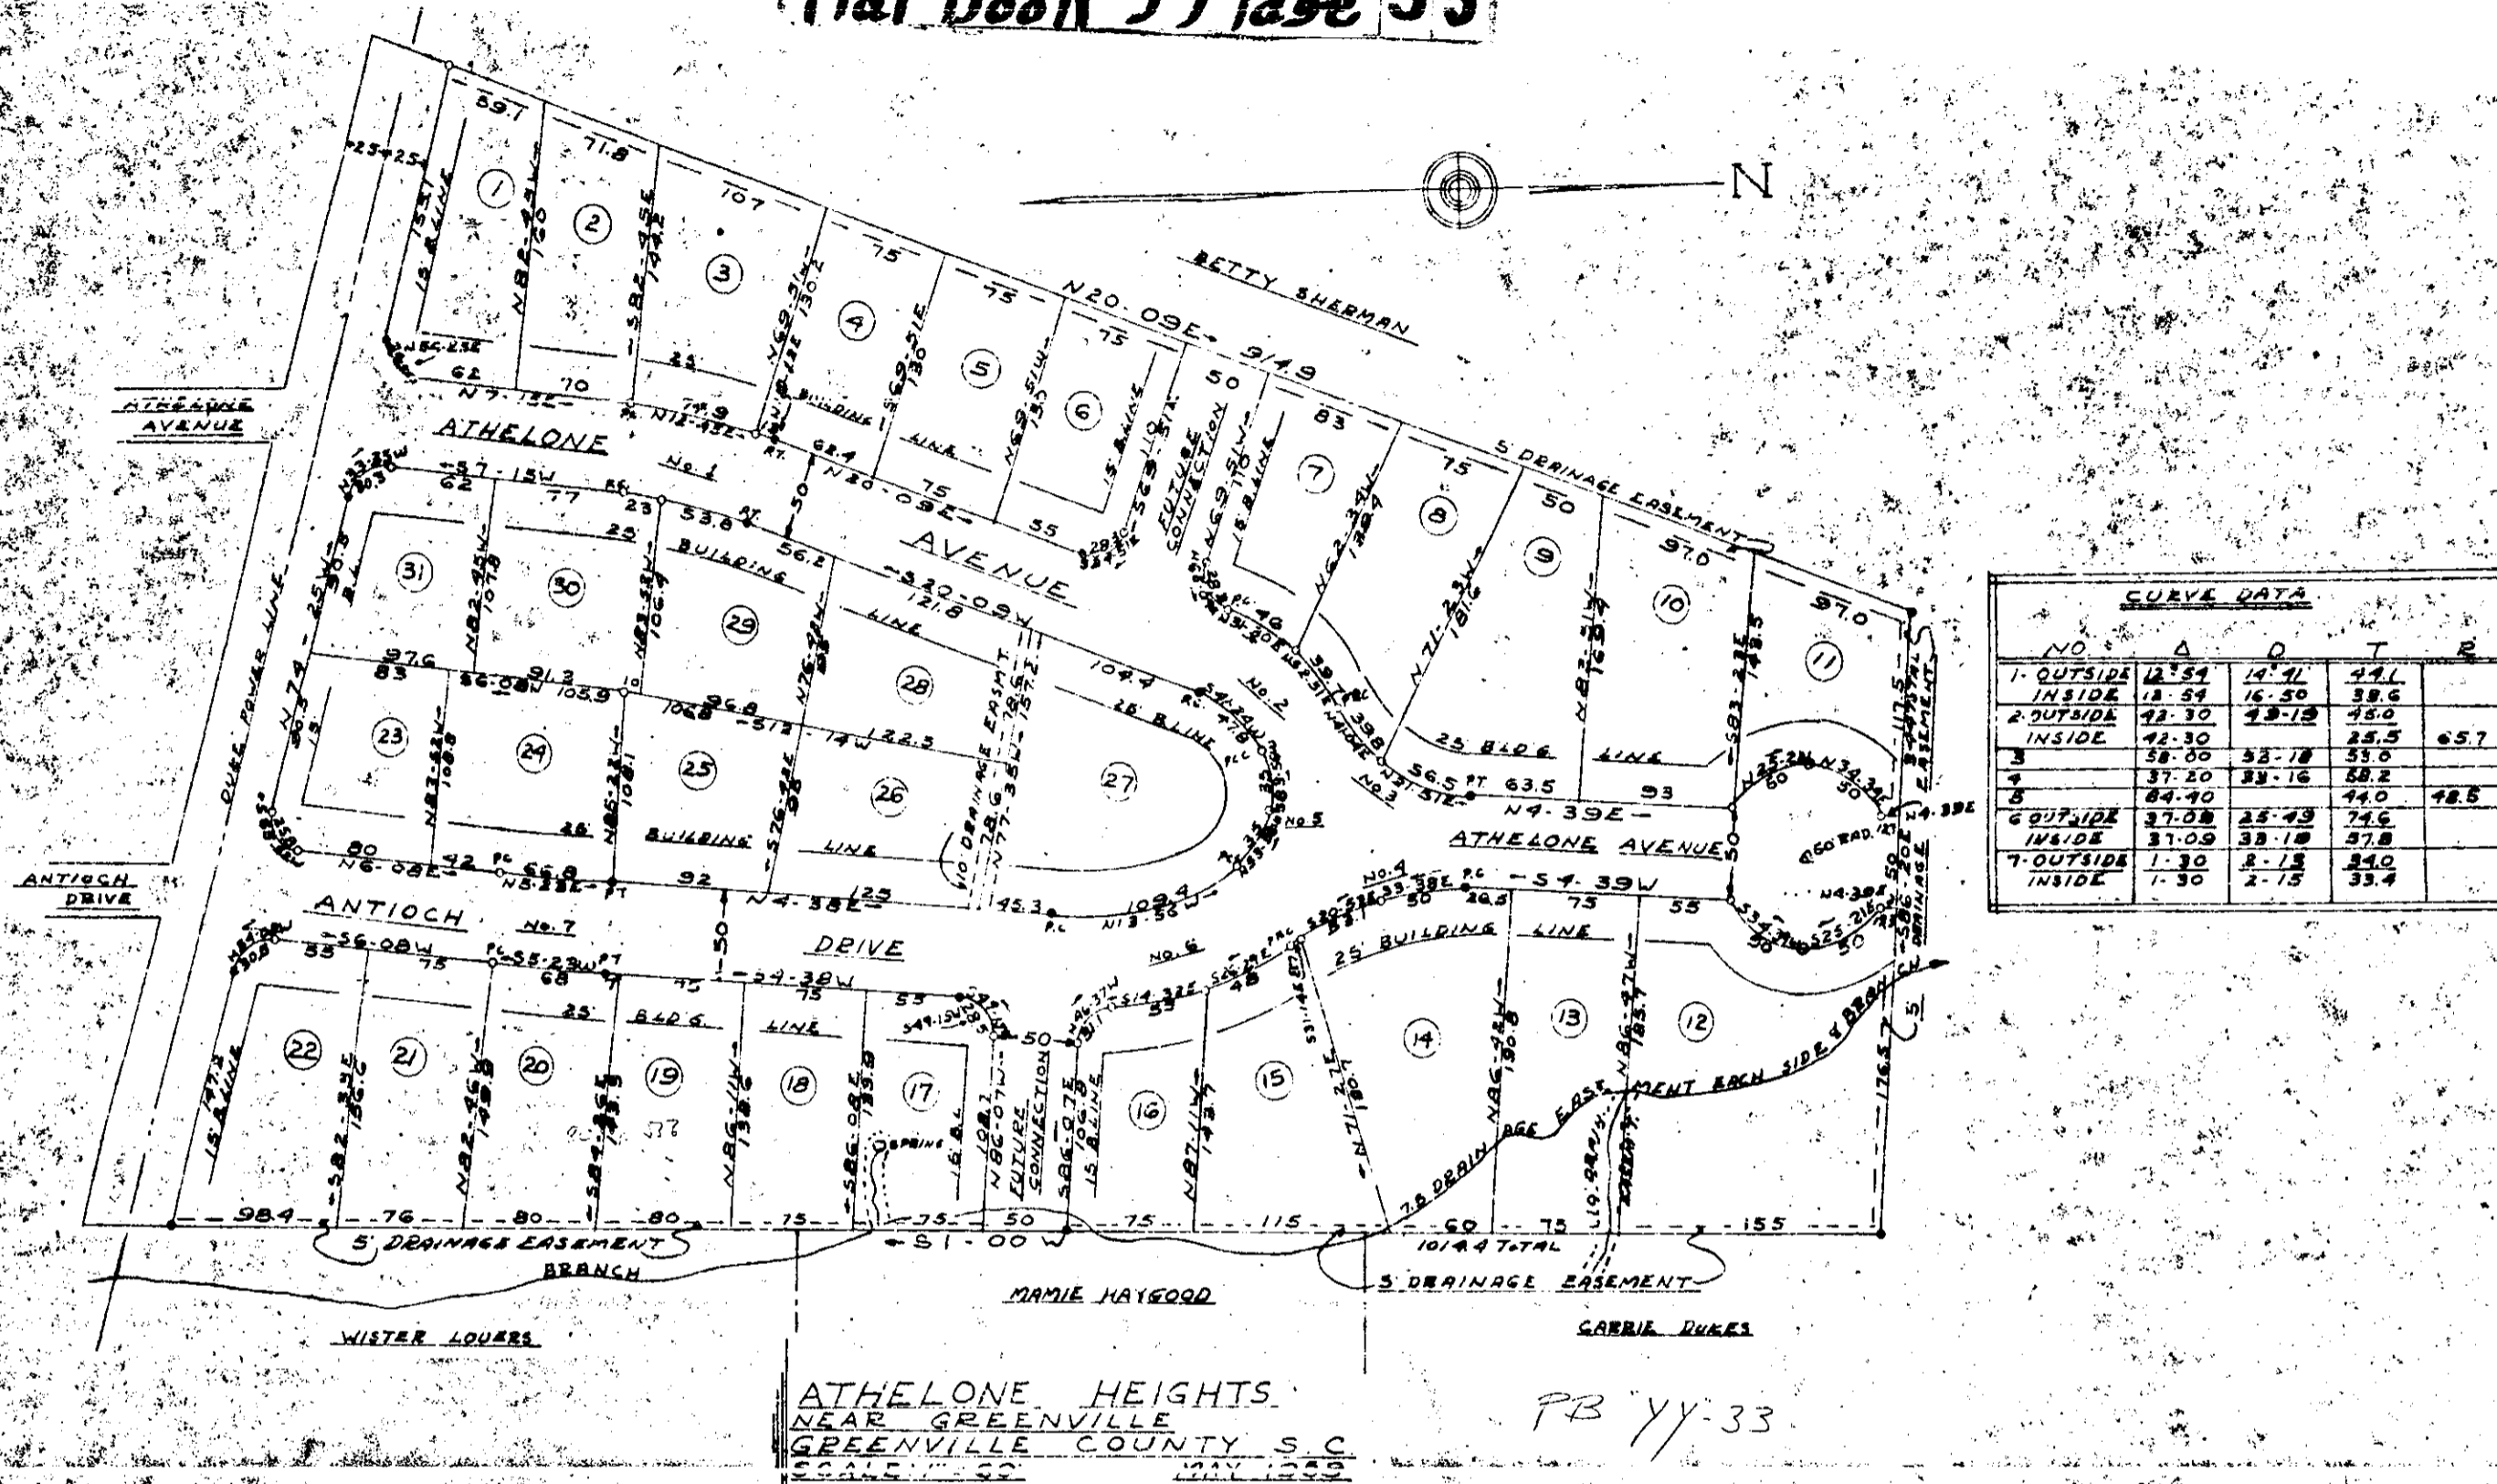

NO.	A	D	T	R
1-OUTSIDE	12.54	14.41	44.1	
1-INSIDE	18.54	16.50	38.6	
2-OUTSIDE	42.30	43.12	56.0	
2-INSIDE	42.30		25.5	65.7
3	58.00	52.78	55.0	
4	37.20	33.16	58.2	
5	84.40		44.0	48.5
6-OUTSIDE	37.08	25.43	74.6	
6-INSIDE	37.08	33.18	37.8	
7-OUTSIDE	1.30	2.12	24.0	
7-INSIDE	1.30	2.15	33.4	

Certificate Of Owner
 I Certify that I am the owner of the property shown on this Plat and do approve of this Sub-division as shown hereon.
 Virginia J. Duncan
 27 WINDYLAND AVE.

Certificate Of Engineer
 I Certify that this is an accurate Plat of an actual survey completed by me on MAY 20 1961 and that the STREET LOT LINES ARE AS SHOWN HEREON.
 W. McRichardson
 C.E.L. No. 528

NOV 20 1961
 12:12

1942 Plat Title 30 of 1955 1957
 and Re-recorded in Vol. 12, Page 20
 Greenville County, S.C.

NOTE: RADIUS AT ALL INTERSECTIONS HAVE TANGENT OF 20'

33