


# Plat Book YY Page 99A

99

E. P. GRAVITT

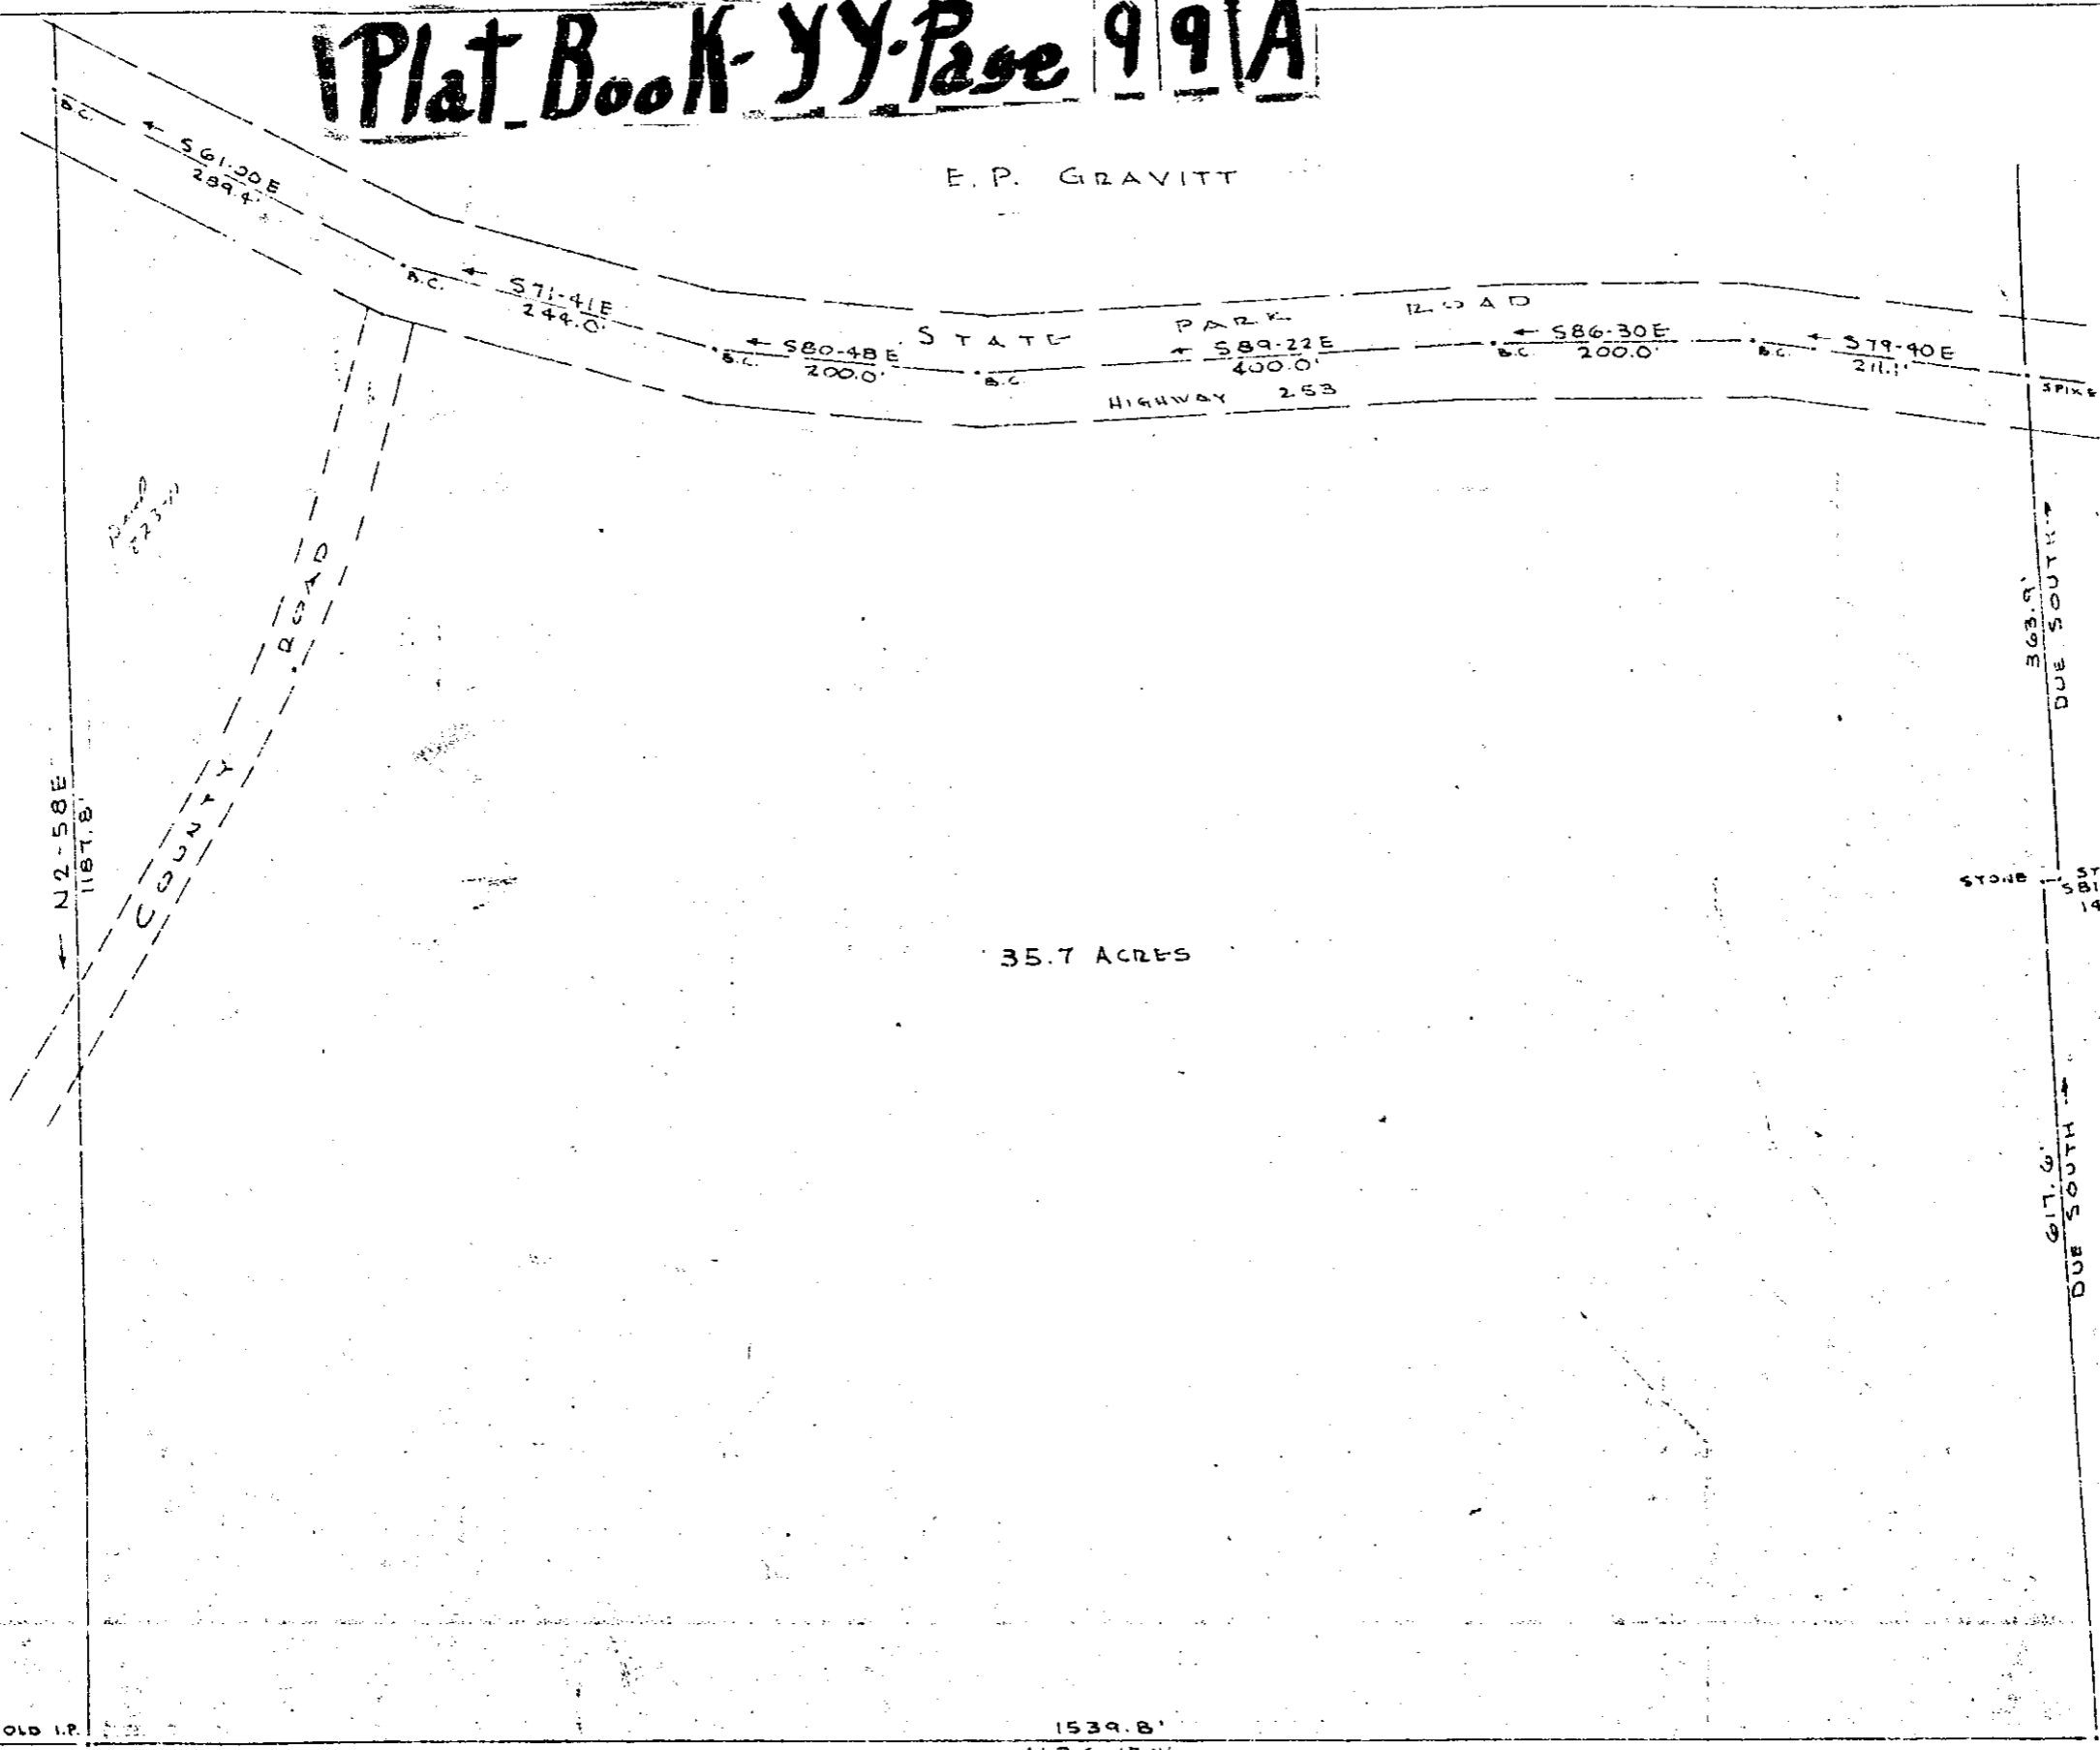

35.7 ACRES

JOE NEVA TURNER & NANNIE T. DICKENS

LILLIAN K. HORN & C. H. HORN

FILED  
GREENVILLE, S.C.  
DEC 31 3 15 PM 1962  
OLLIE ANN SMITH  
S.D.

DEC 31 1962

16544

YY-99 300 8/35

JONAH SMITH

PROPERTY OF  
ALBERT JONES & GEORGE LINDSEY

GREENVILLE CO., S.C.

SCALE: 1"=100' DEC 1962

CAROLINA ENGINEERING & SURVEYING CO.

16544 Filed This 31 day of Dec 1962  
And Record in Vol 4 Page at  
C. S. [Signature]  
Register - Marine Conveyance Greenville County, S. C.