


GREENVILLE COUNTY SCHOOLS

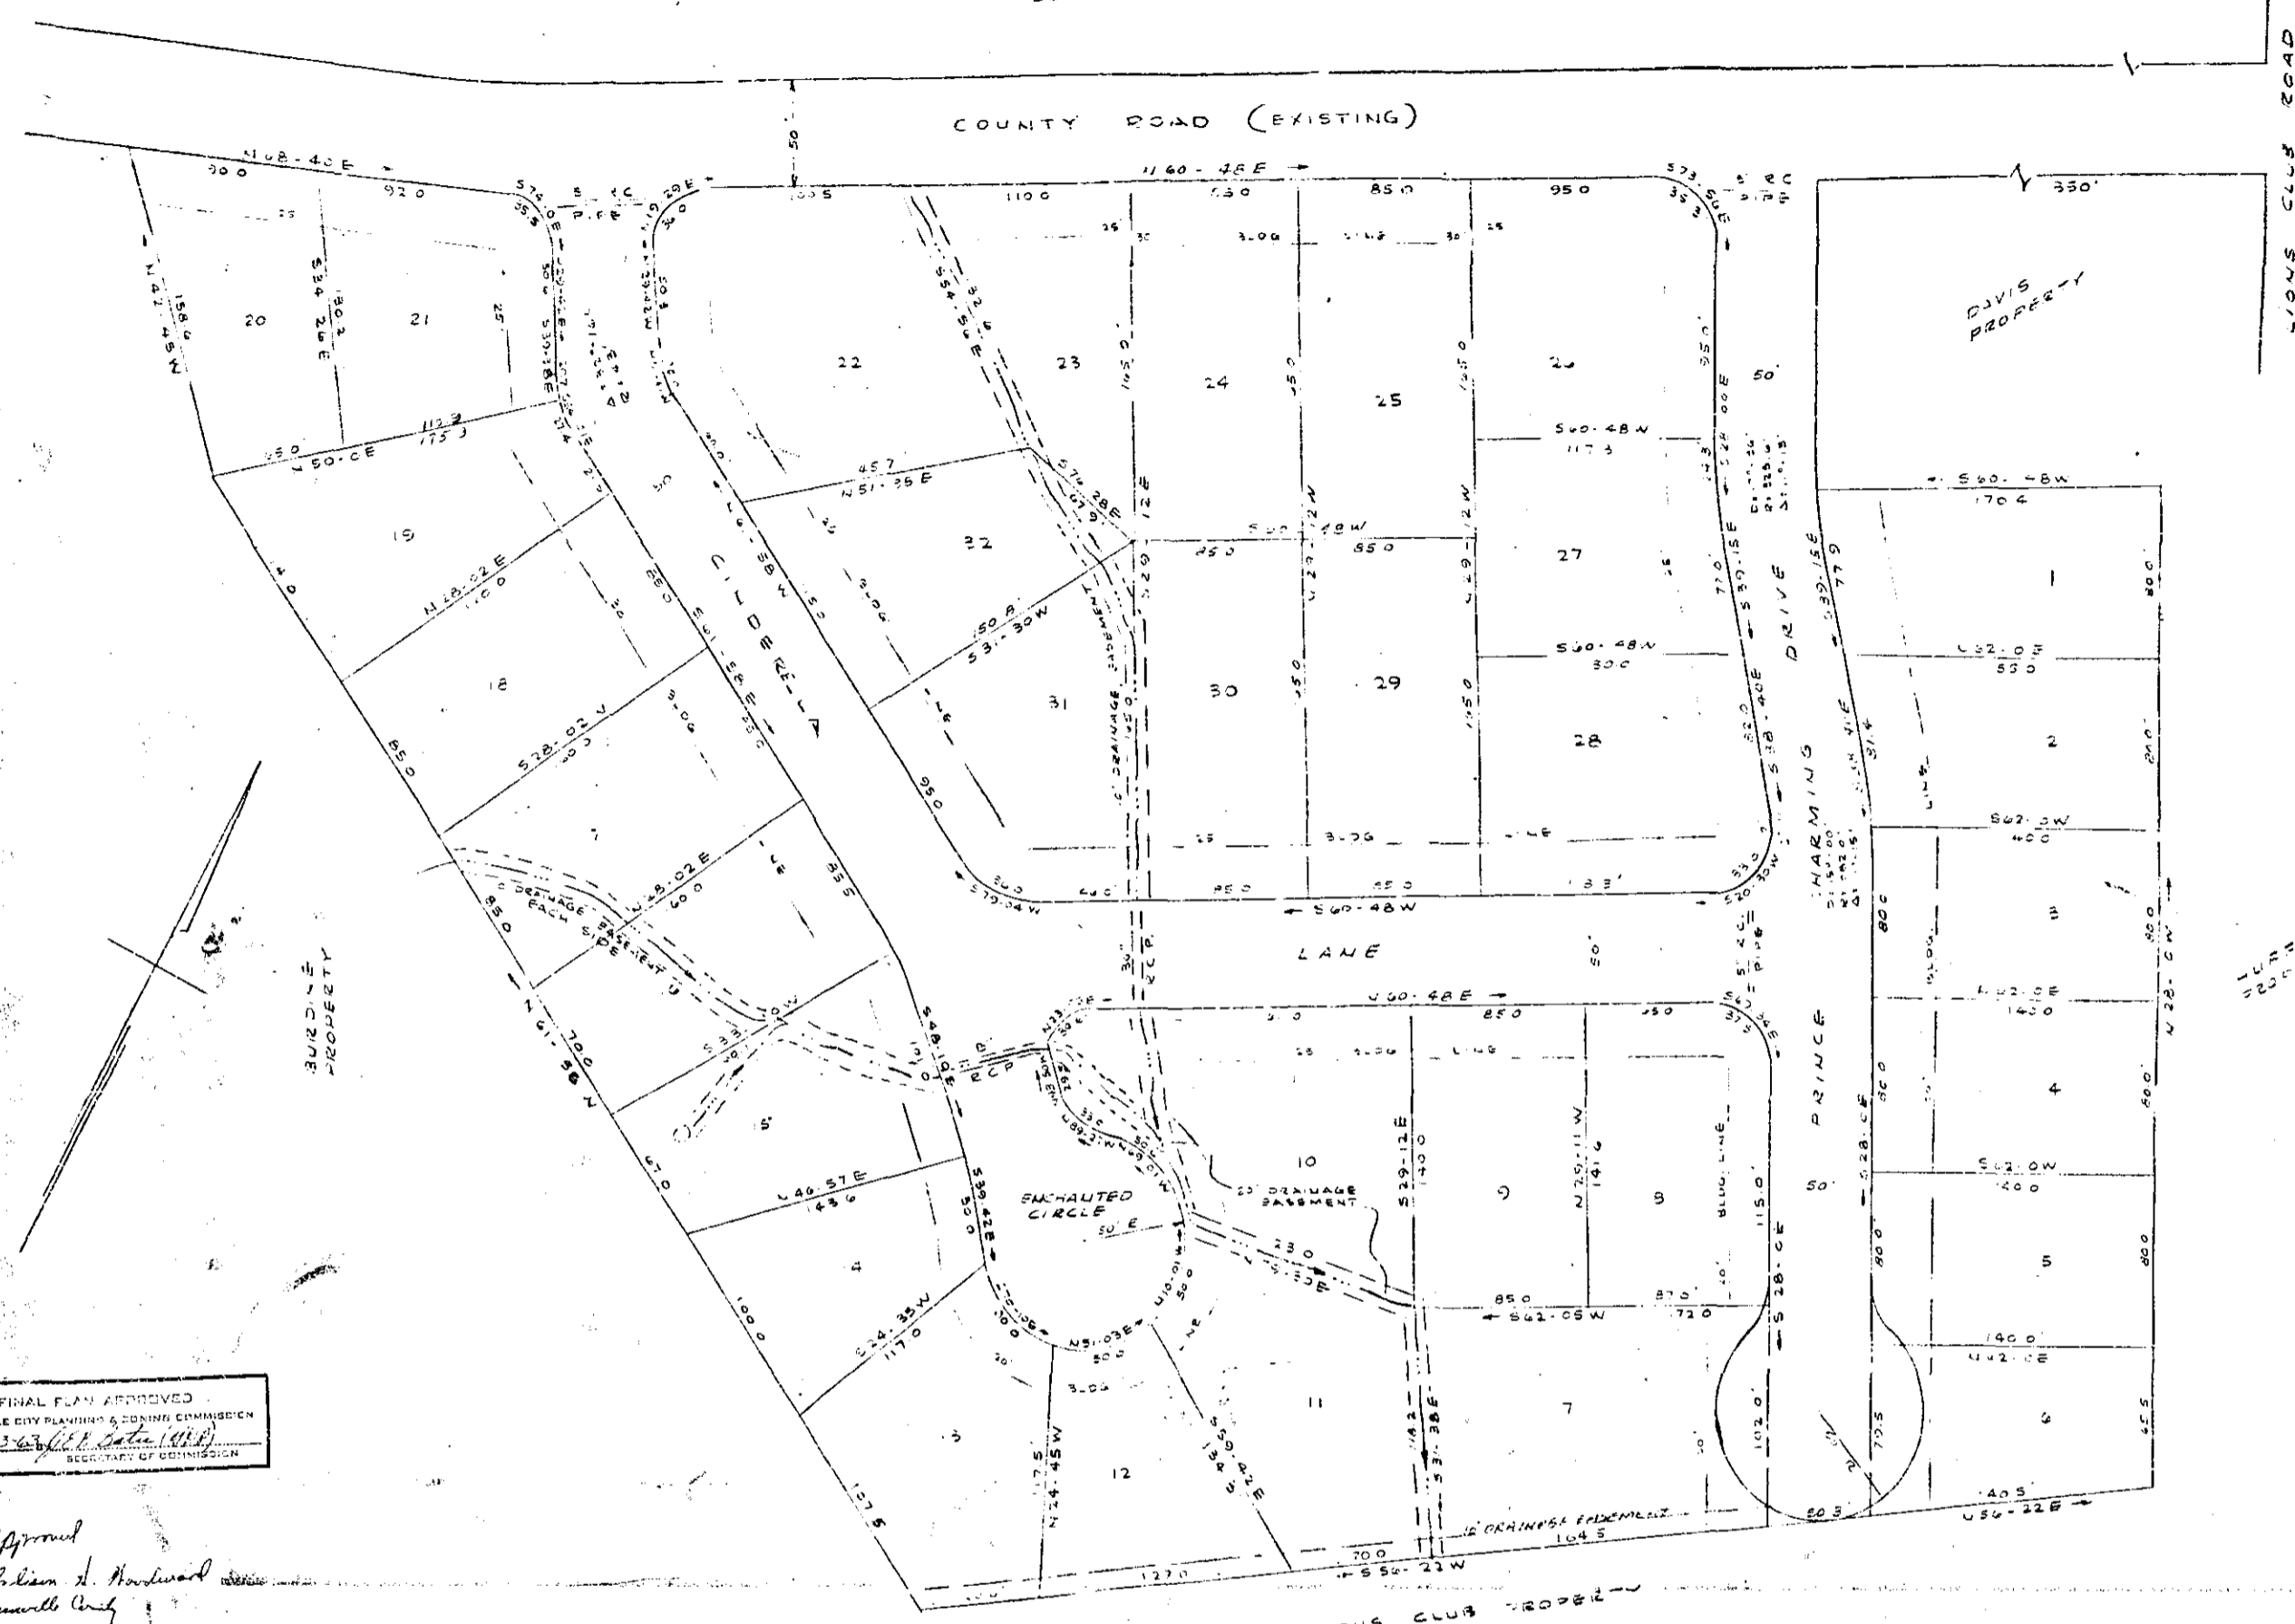

FINAL PLAN APPROVED  
GREENVILLE CITY PLANNING & ZONING COMMISSION  
DATE 6-23-63 (J.L. Carter, Chairman)  
SECRETARY OF COMMISSION

Approval  
William A. Howard  
Secretary

I HEREBY CERTIFY THAT THIS IS AN ACCURATE MAP OF AN ACTUAL SURVEY COMPLETED BY ME ON FEB 18, 1963

R. B. Burrell  
FEB 18 1963

I HEREBY CERTIFY THAT I AM THE OWNER OF THE PROPERTY SHOWN ON THIS PLAT AND DO APPROVE OF THE SUBDIVISION THEREOF AS SHOWN

J. L. GINN, REALTY, INC.


FINAL PLAT  
*Enchanted Forest*

NEAR GREENVILLE SC

SCALE 1" = 80'

FEB 18, 1963

CAROLINA ENGINEERING & SURVEYING CO  
GREENVILLE, S.C.

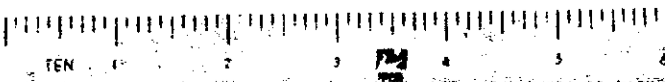

RECORDED  
JUL 24 1963  
GREENVILLE COUNTY

123

123

2518 Final Plat  
And Recorded in Vol. 113 Page 123  
Ralph Mann, Chairman Greenville Co. P. 30

88-123