


DUKE POWER COMPANY
LEE STEAM STATION
REF DWG. NO. 1-1010
(15TH. FLOOR DWG.)
8 150-64

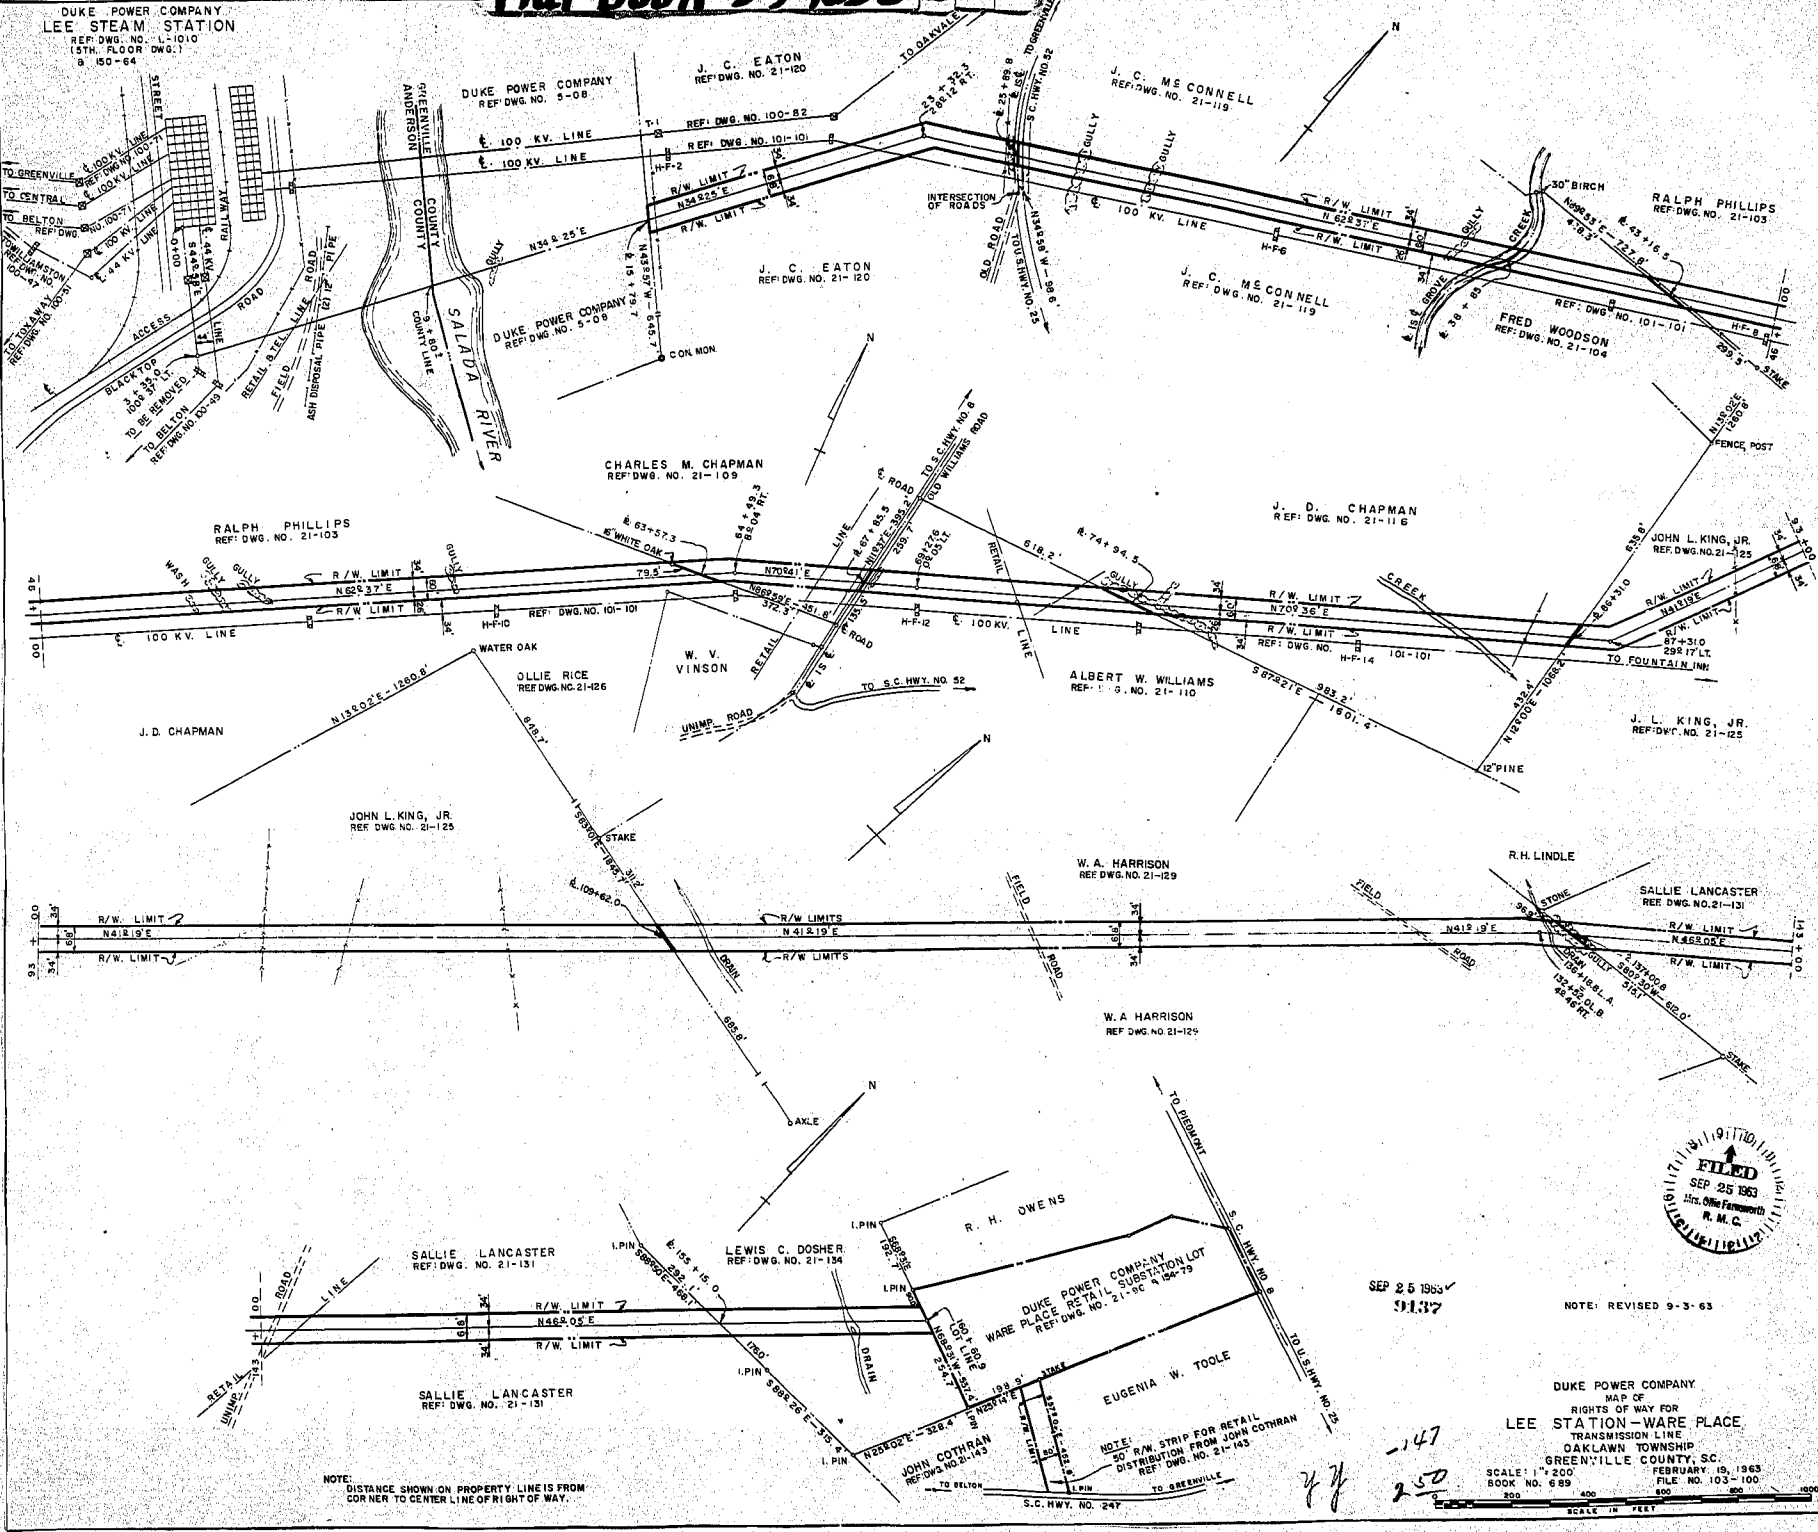

NOTE: DISTANCE SHOWN ON PROPERTY LINES FROM CORNER TO CENTER LINE OF RIGHT OF WAY.

SEP 25 1963
9137

NOTE: REVISED 9-3-63

DUKE POWER COMPANY
RIGHTS OF WAY FOR
LEE STATION - WARE PLACE
TRANSMISSION LINE
OAKLAWN TOWNSHIP
GREENVILLE COUNTY, SC.
SCALE: 1" = 200'
BOOK NO. 689

#197 Filed This 25 day of Sept 1963
 And Registered in Vol. YY Page 147 of Plat Book YY

671