


113 Base 113

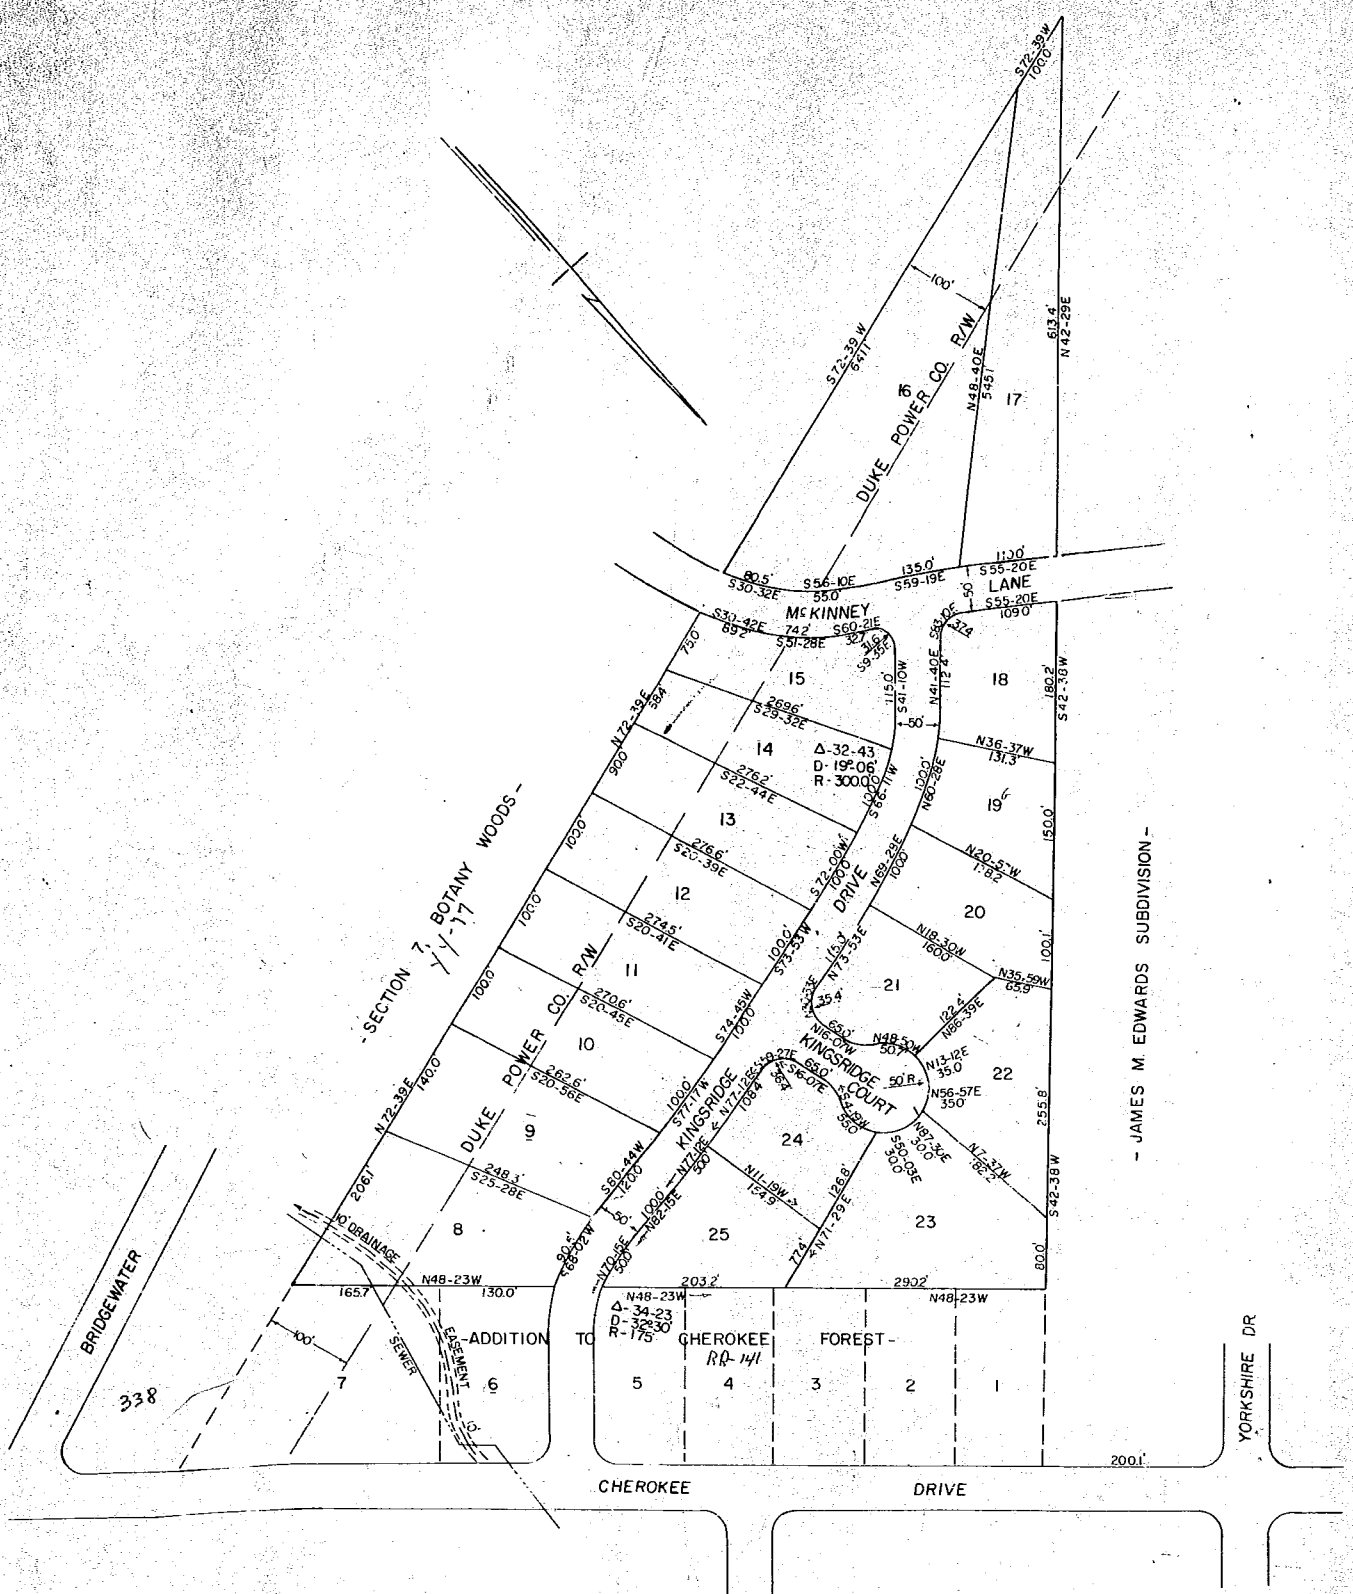

- JAMES M. EDWARDS SUBDIVISION -

THIS IS TO CERTIFY THAT I AM THE OWNER OF THIS PROPERTY AND APPROVE OF THE SUBDIVISION AS SHOWN HEREON.

Botany Woods Inc.
Secretary

FINAL PLAN APPROVED

GREENVILLE CITY PLANNING & ZONING COMMISSION

[Signature]
 SECRETARY OF COMMISSION

APR 16 3 55 PM 1964

GREENVILLE CO. S.C.

SUBDIVISION FOR
BOTANY WOODS INC.
 NEAR GREENVILLE, S.C.
 SCALE 1" = 100' FEB 17, 1964

APR 16 1964
 29923

[Signature]
 REG. ENGR. NO. 952

YY-173-3-250

PIEDMONT ENGINEERS & ARCHITECTS
 GREENVILLE, S.C.