


FILED
GREENVILLE CO. S.C.

AUG 14 12 52 PM 1961

CLERK OF COURTS
GREENVILLE
SOUTH CAROLINA

L. D. STOKES.

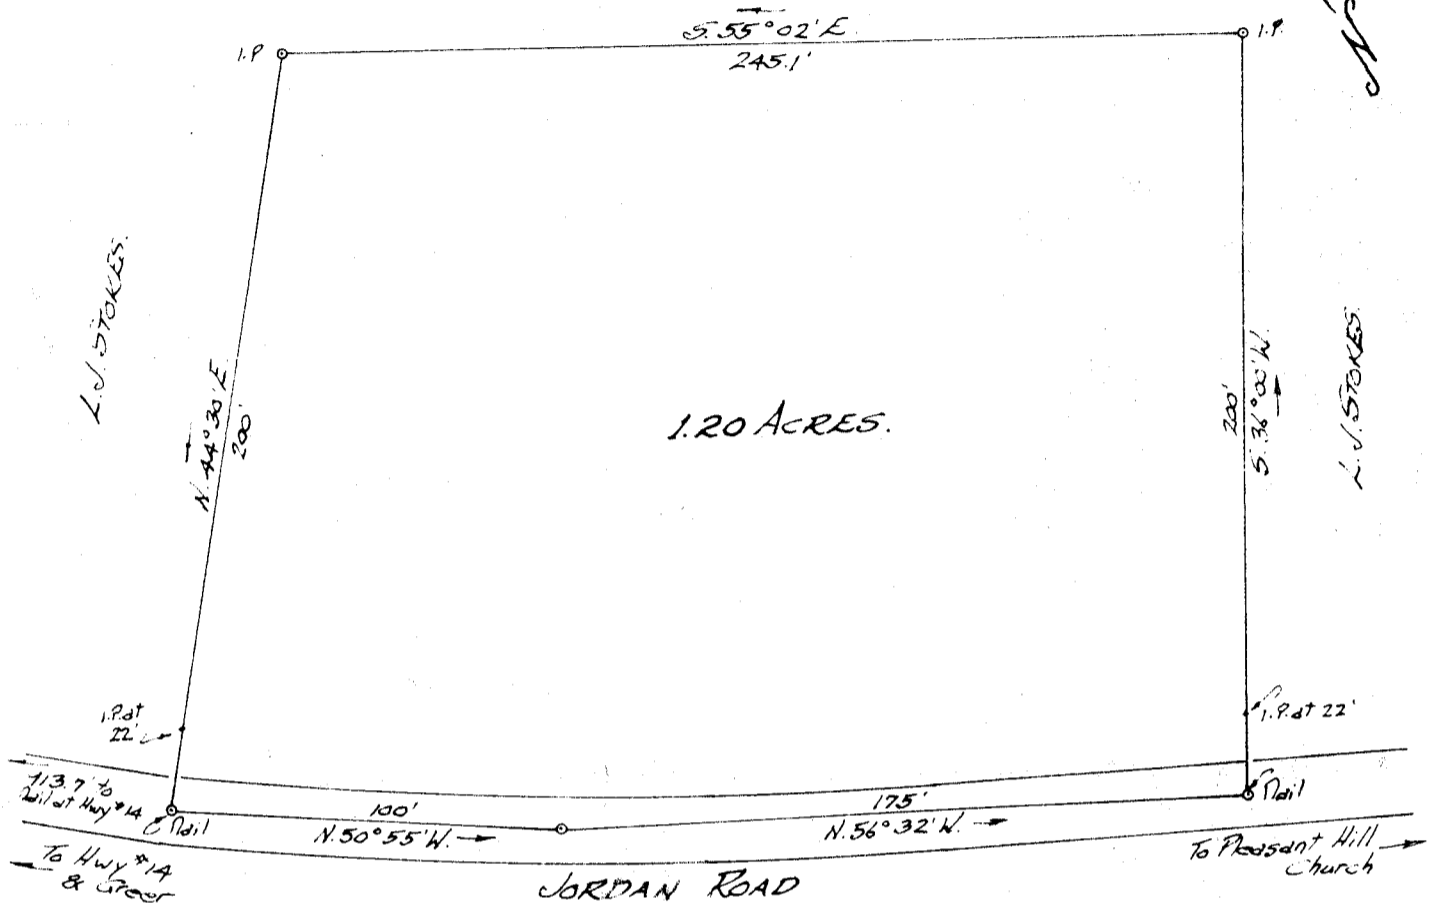

PROPERTY OF
L. D. STOKES.

Located approx 2 miles N. of Skyline School

HIGHLAND TOWNSHIP GREENVILLE COUNTY.
SOUTH CAROLINA.

SCALE: 1" = 50 FEET.


AUG. 4. 1961.

Survey made Aug. 3. 1961.

John A. Simmons - Reg. Surveyor #2212.
GREENVILLE, S.C.

AUG 14 1961

4241

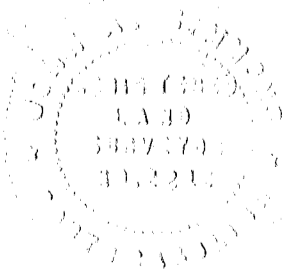

22 - 2

pages in 50

4741 Filed This 14 day of Aug 1961
 and Recorded in Vol 22 Page 2 at
 Edna Farnsworth
 Register Mone Conveyance Greenville County, S. C.