


Plat Book ZZ, Page 117

NB-145

S 75 45 W +
1998.0 T.F.

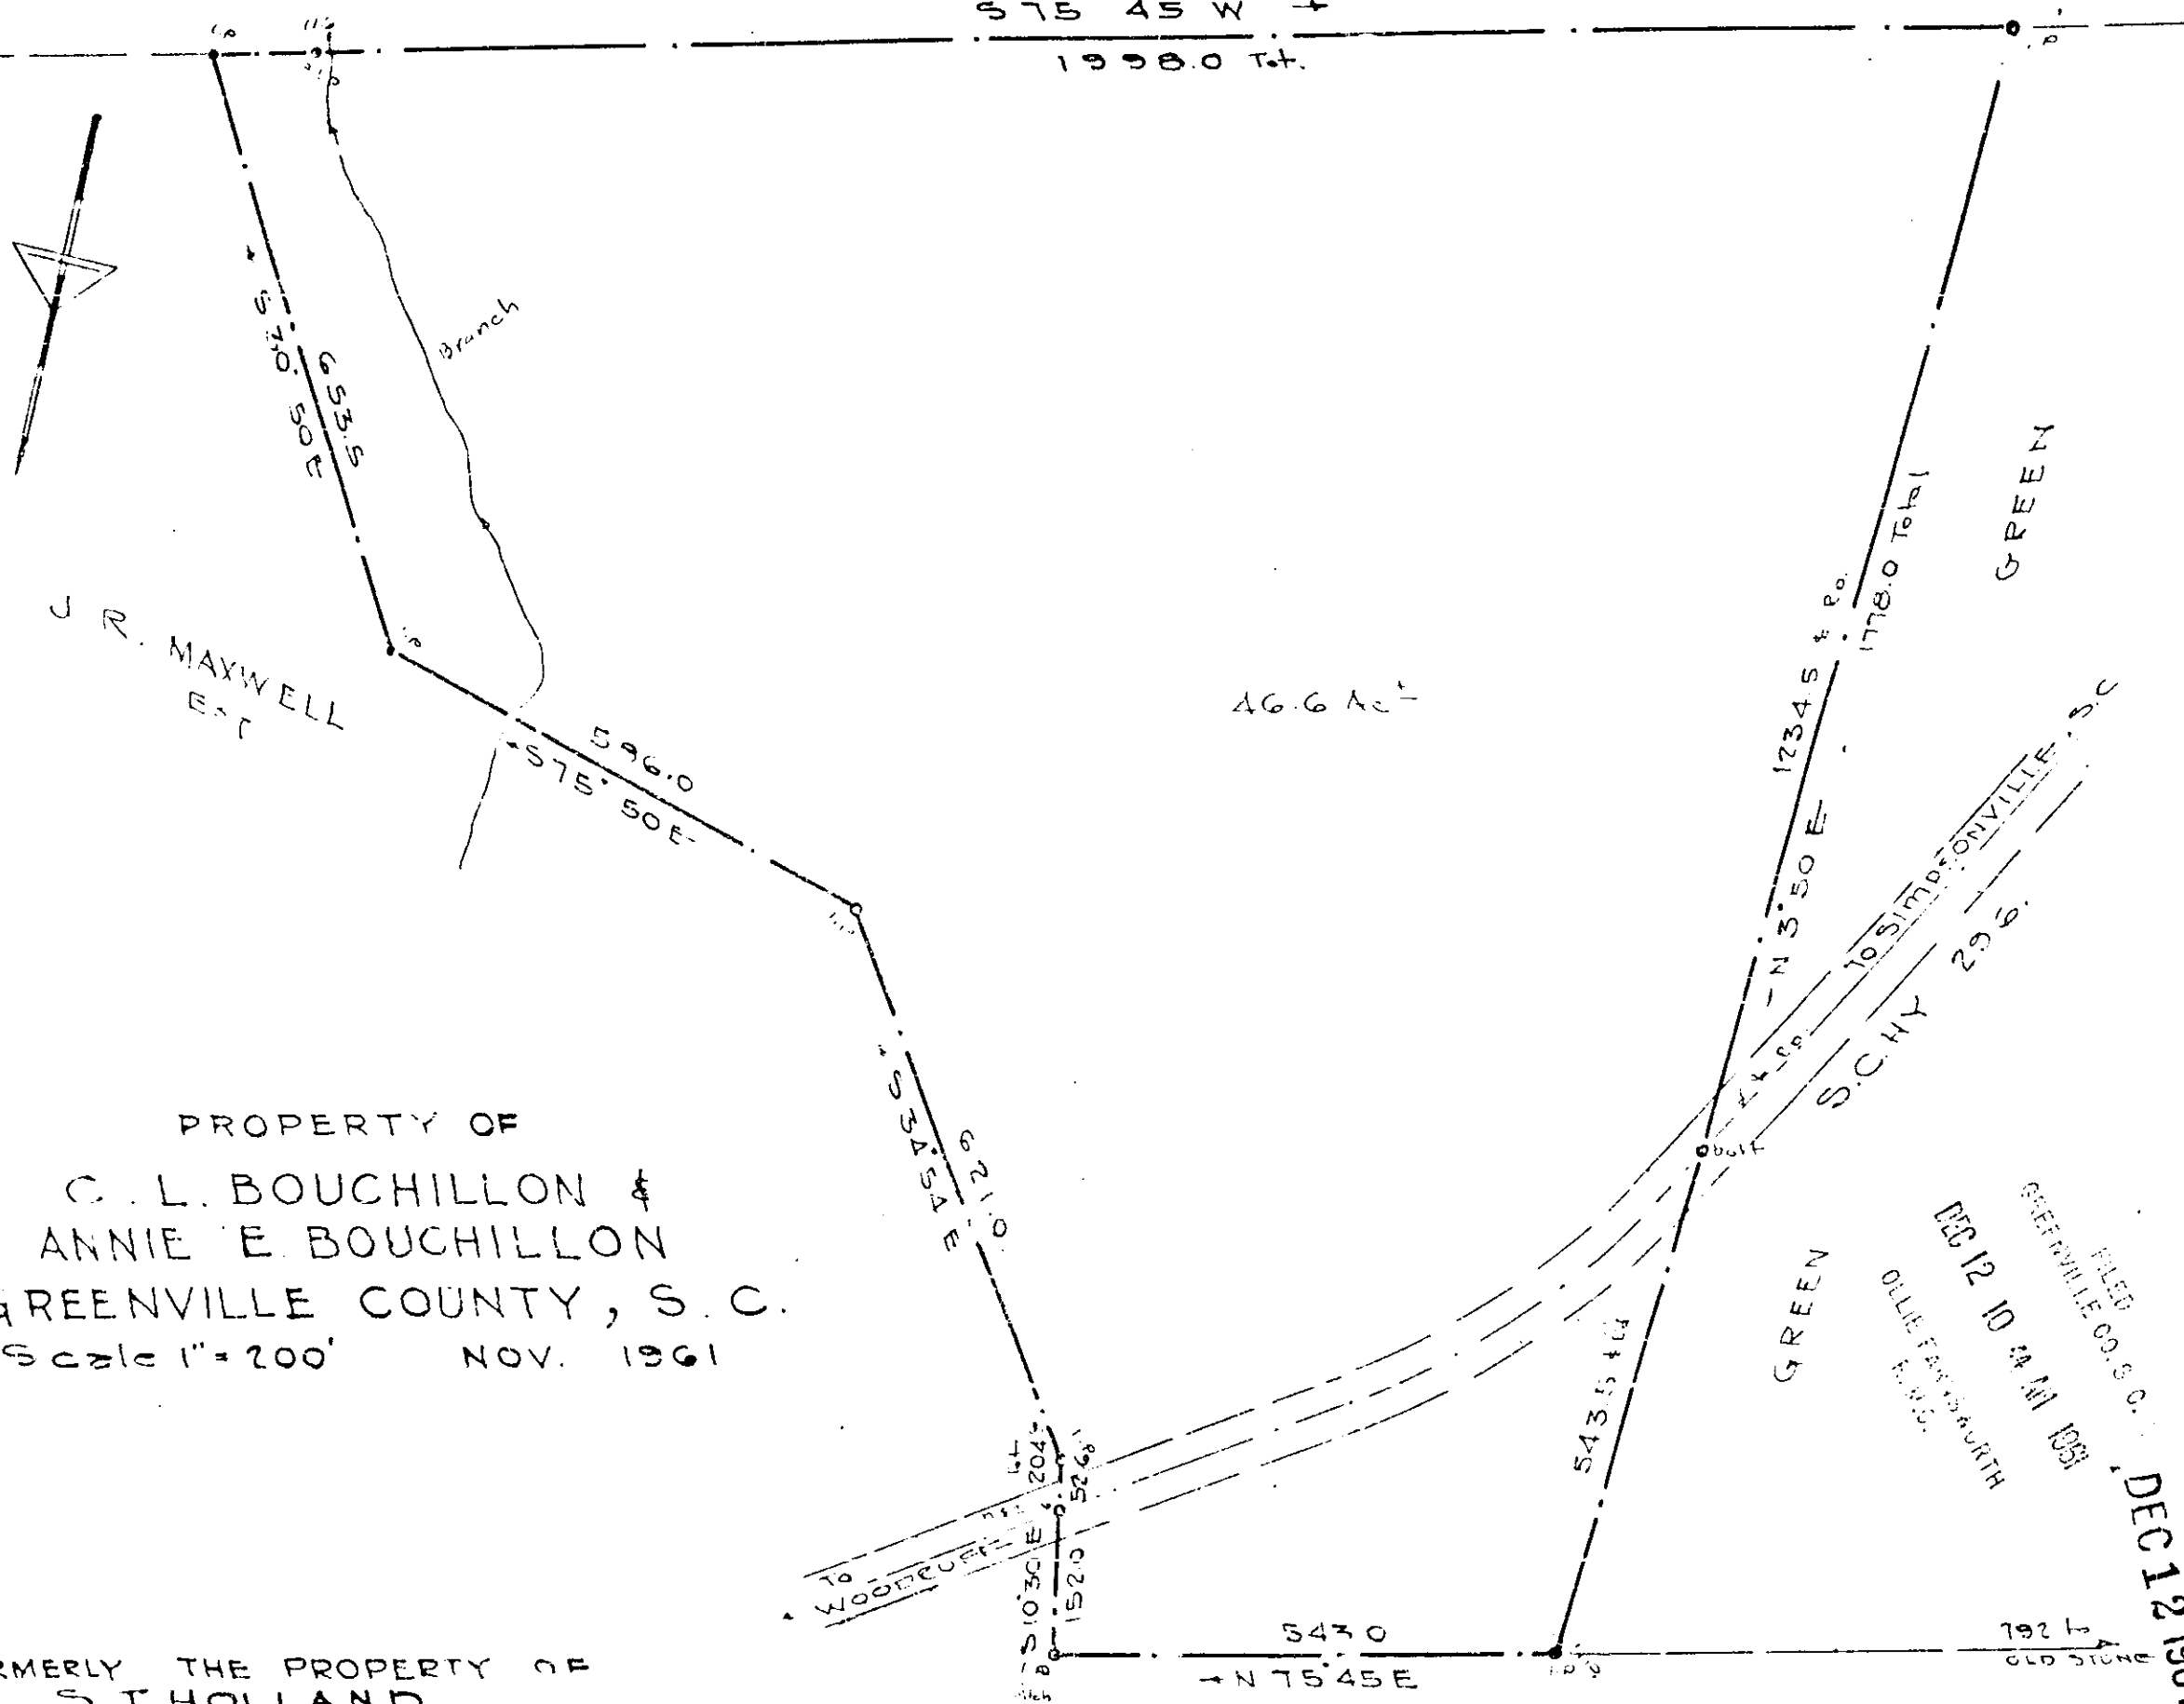

J. R. MAXWELL
EST

46.6 Ac[±]

PROPERTY OF

C. L. BOUCHILLON &
ANNIE E. BOUCHILLON
GREENVILLE COUNTY, S. C.
Scale 1" = 200' NOV. 1961

FORMERLY THE PROPERTY OF
S. T. HOLLAND
See County Block Book Sheet
542.1 - 1 - 4 ... ALSO RMCO PL. BK U-R 35

J. R. MAXWELL EST

FILED
GREENVILLE CO. S. C.
DEC 12 10 34 AM 1961
OLLIE FARRS BIRTH
R. D. 15
DEC 12 1961
114912

C. C. JONES - CIVIL - ENGINEER

22-117



14807 Filed This 12 day of Dec. 1961
and Recorded in Plat Book ZZ Page 117
C. C. Jones
Register of Deeds Greenville County, S. C.