


REF: RECORDED IN R.M.C. OFFICE IN GREENVILLE COUNTY IN DEED BK. 361, PAGE 90

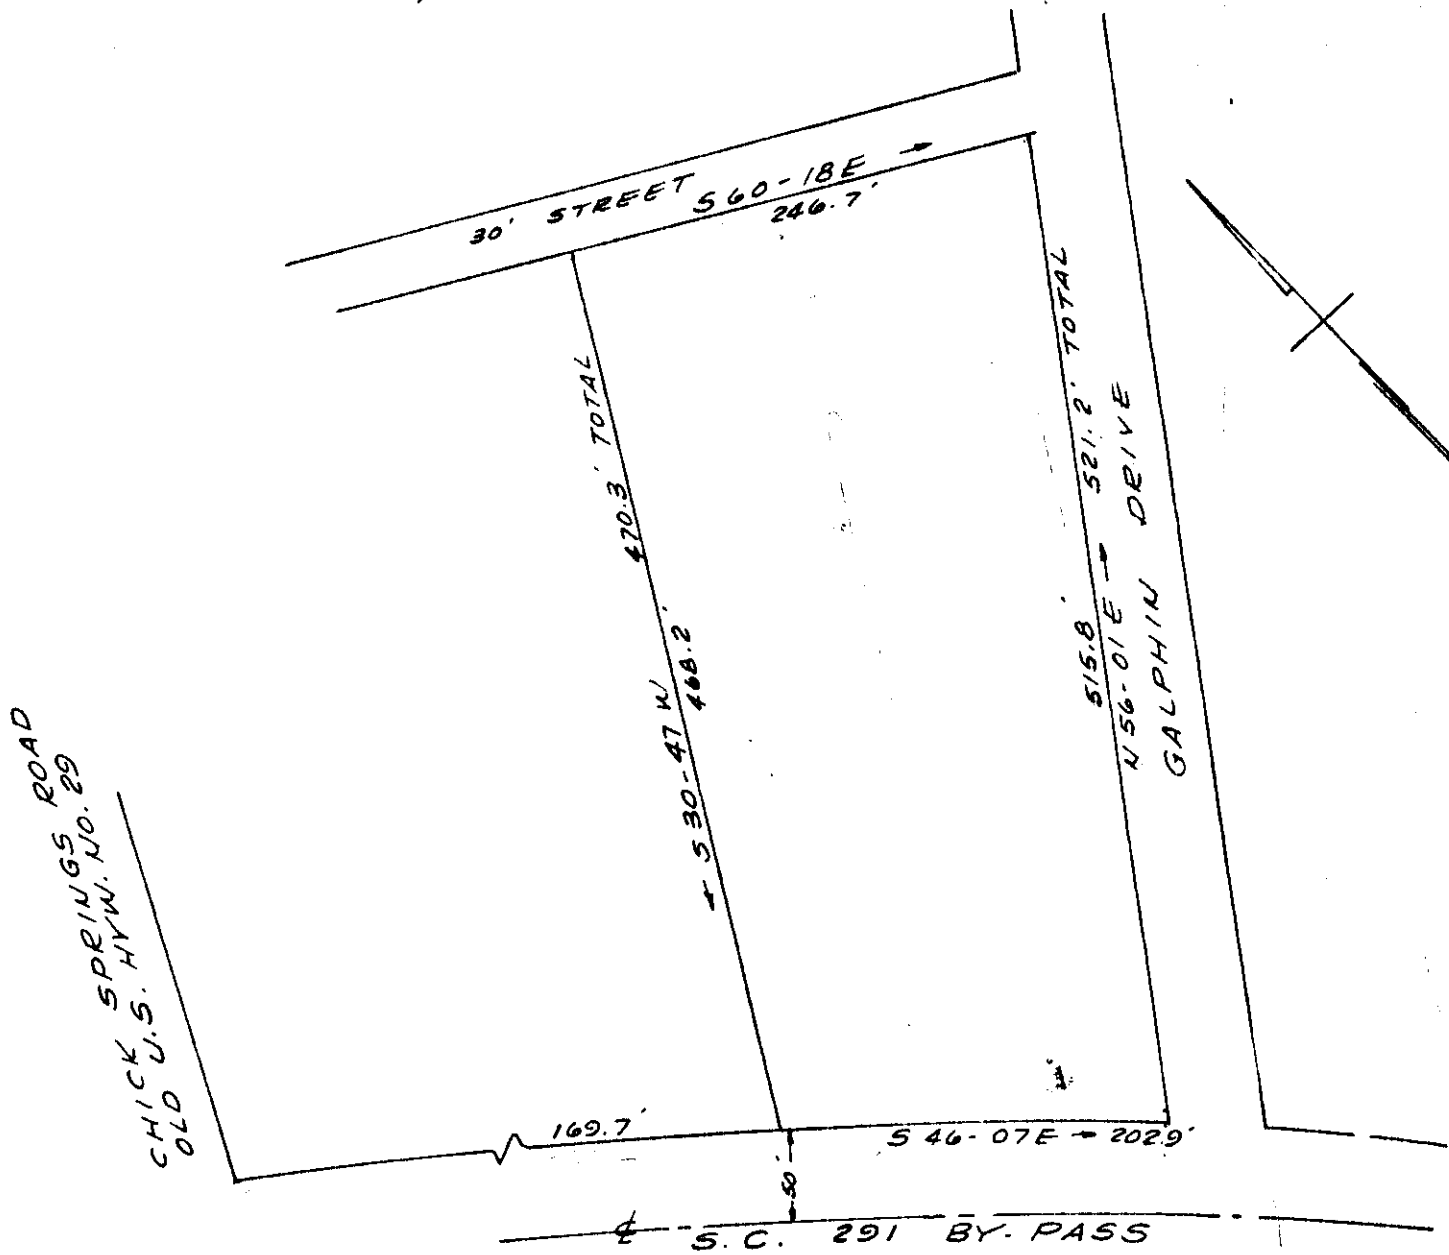

FILED  
GREENVILLE CO. S.C.  
MAY 14 3 47 PM 1962  
ELLIE F. JONESWORTH  
R.M.C.

PROPERTY OF  
SITTON BUICK CO.  
NEAR GREENVILLE, S.C.  
SCALE 1" = 100' APRIL, 9, 1962

MAY 14 1962

28109

CAROLINA ENGINEERING & SURVEYING CO.  
GREENVILLE, S.C.

AAA-83

.50 *paste in*

28109 Filed This 14 day of May 1962  
and recorded in Book AAA 83 of Map  
*Ellie Jonesworth*  
Register of Deeds, Greenville County, S.C.