


ELOISE M. BAILEY

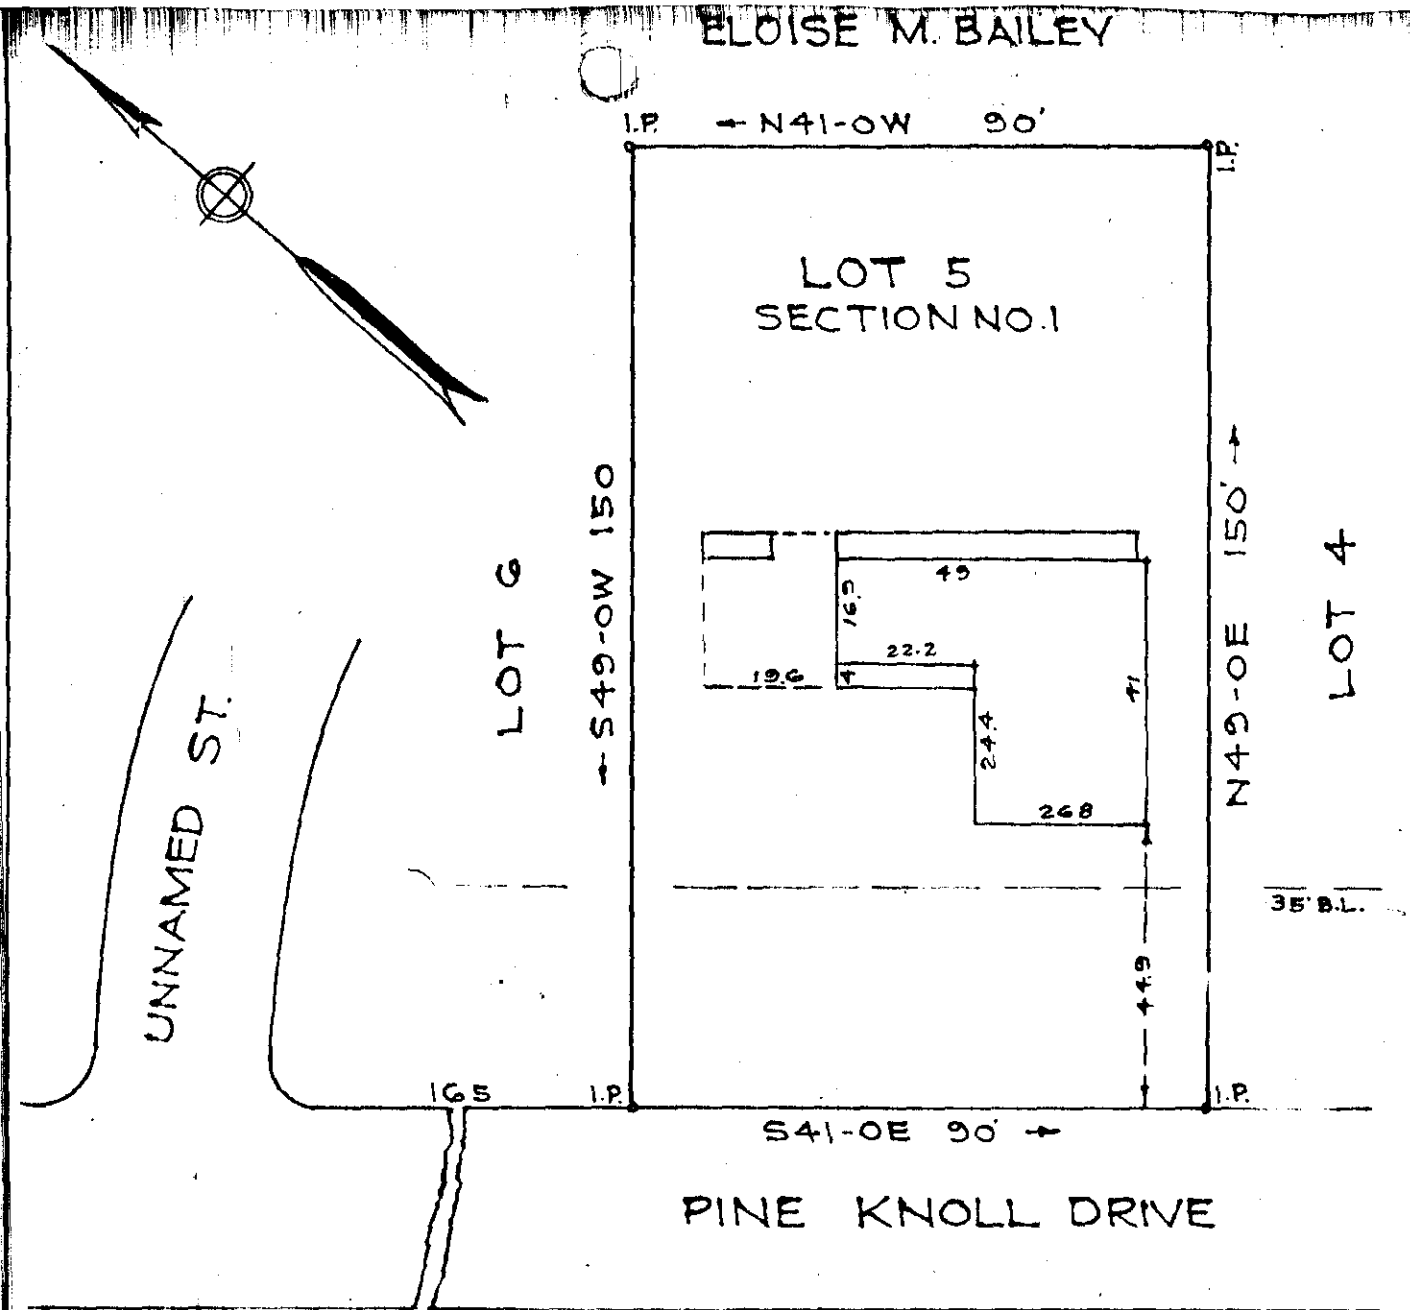

JUN 29 12 42 PM 1962

ELLI FARNSWORTH  
R.M.O.

PROPERTY OF  
 FRED J. GAULT JR.  
 GREENVILLE CO. S. C.  
 Scale 1"=30' June 1962

This is to certify that on the 25th day of June, 1962, I surveyed the property shown on this plat; being known as Lot 5, Section No. 1 on plat of Fred J. Gault Jr., Recorded in Plat Book AAA page 111, Office of R. M. C. Greenville Co., S.C. and that the property lines, walls and buildings are as shown hereon; that the buildings located on said lot do not encroach or project on adjacent streets or property; and that no adjacent buildings or walls encroach or project on said premises.

JUN 29 1962  
 395

*R. W. Dalton*  
 Dalton & Neves, Engineers.

348

504 AAA-111

305 Filed This 29 day of June 1962  
 and Recorded in Vol. AAA Page 111 at \_\_\_\_\_ M.  
*Ellie Farnsworth*  
 Register of Deeds Greenville County, S. C.

111