


OCT 19 1964 27
11518

FILED
GREENVILLE CO. S. C.
OCT 19 2 23 PM 1964
OLLIE FARNSWORTH
R.M.C.

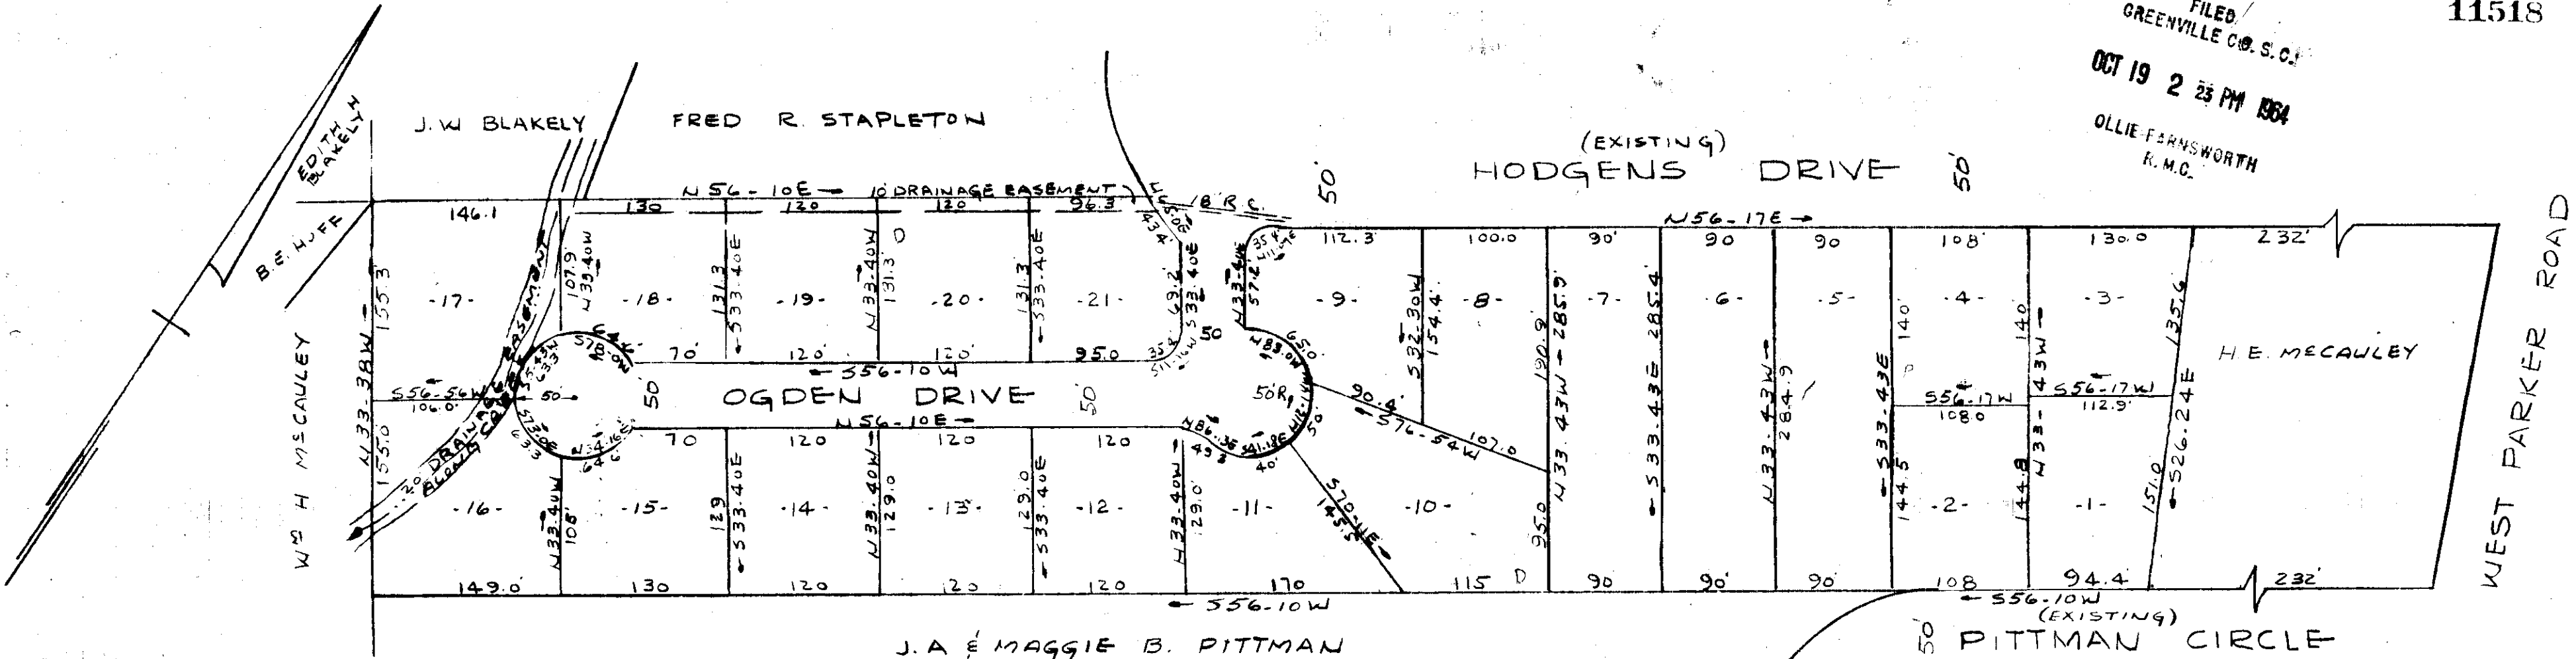

FINAL PLAT
OGDEN ACRES
NEAR GREENVILLE, S.C.
SCALE 1" = 100' 25 SEPT 1964

P&Z Commission Approval 10/19/64
FINAL PLAN APPROVED
GREENVILLE CITY PLANNING & ZONING COMMISSION
DATE 10/19/64 BY *J. B. Burt*
SECRETARY OF COMMISSION

THIS IS TO CERTIFY THAT I AM THE OWNER OF THIS PROPERTY AND APPROVE OF THE SUBDIVISION AS SHOWN HEREON
J. Frank Williams

I CERTIFY THE ABOVE SURVEY IS CORRECT
R. B. Burt
R. L. S. 1952

100
BBB-27

CAROLINA ENGINEERING & SURVEYING CO
GREENVILLE, S. C.

11518
OCT 19 1964
BBB 27 2:23 P.M.
Ollie Farnsworth