


FILED  
GREENVILLE CO. S. C.  
NOV 16 3 14 PM 1964  
OLLIE F. FLEMING  
R. M. G.

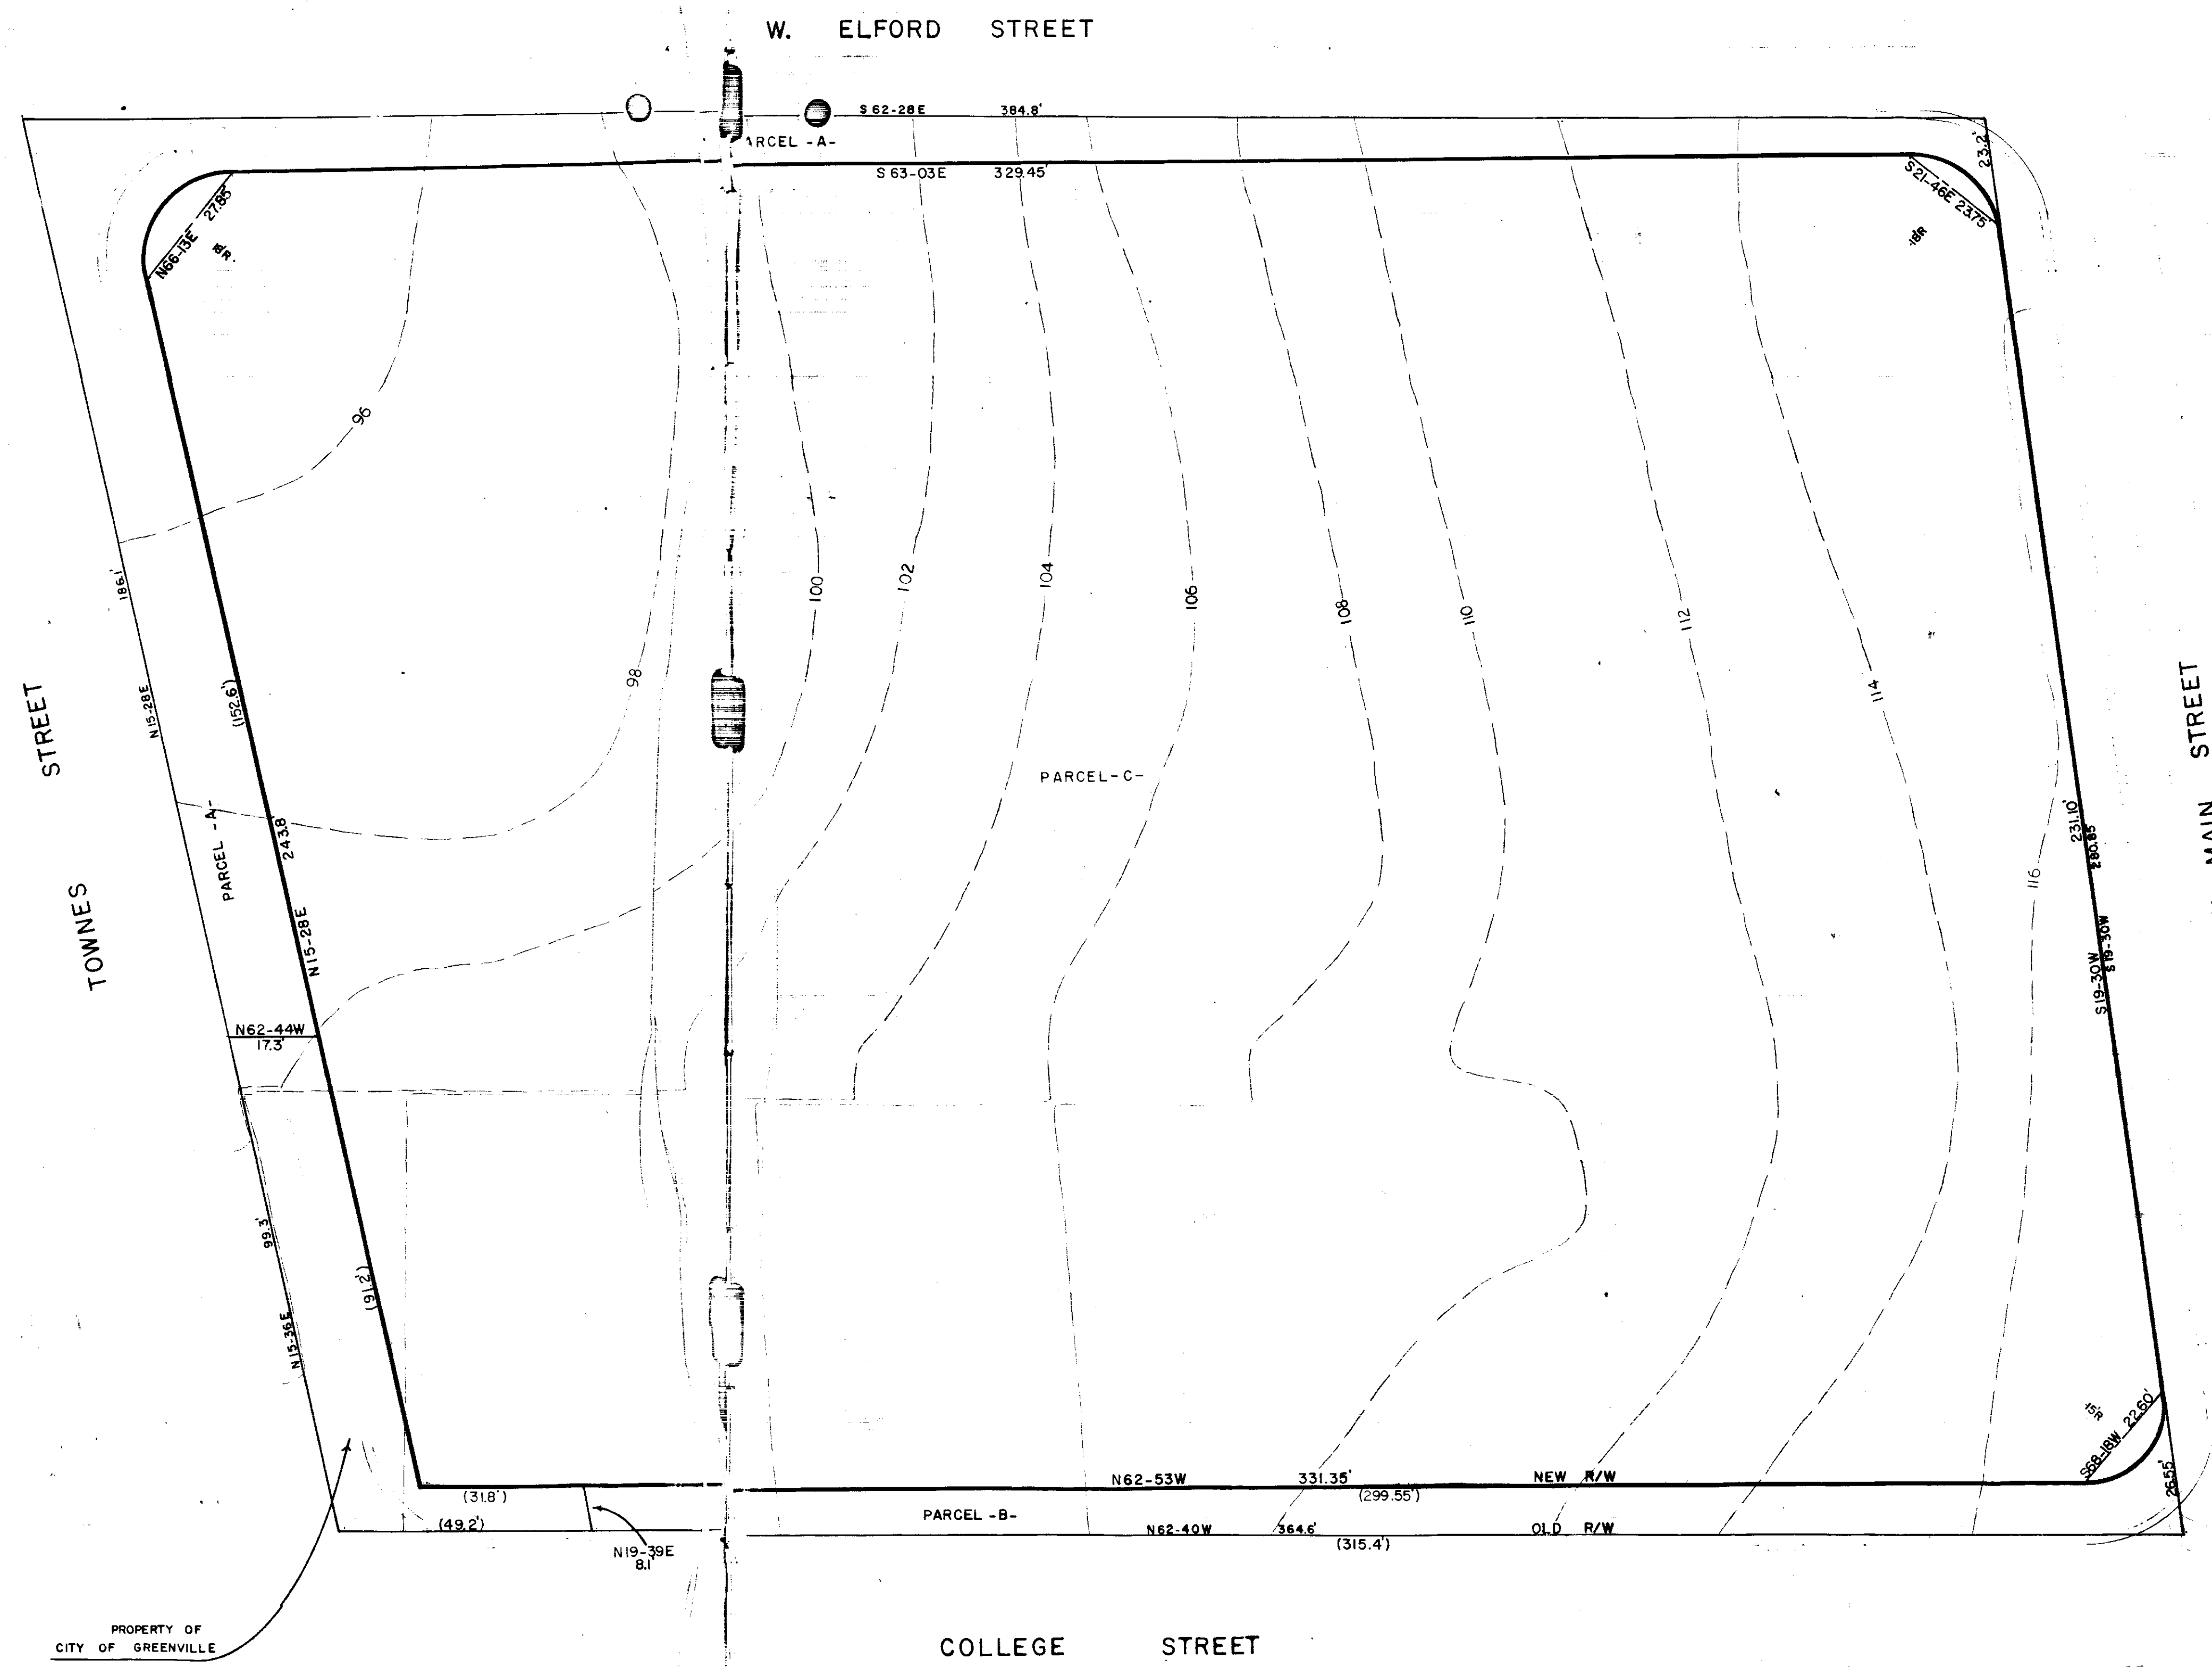

PROPERTY OF  
CITY OF GREENVILLE

COLLEGE STREET

N. MAIN STREET

W. ELFORD STREET

SURVEY FOR	
FIDELITY COMPANY INC.	
PIEDMONT ENGINEERS & ARCHITECTS GREENVILLE, SOUTH CAROLINA	
SCALE 1" = 20'	DATE 10-28-63
DRAWN BY AMT	CHECKED BY
APPROVED BY	DWG. NO.

NOV 16 1964  
14275

500  
15173 - 40 + 41

NO.	DATE	BY	REVISIONS

11/17/65 Filled this day of Nov 19 1964  
And Recorded in Vol 14275 Page 40 + 41  
Register Merri Conspicuous Greenville County, S. C.