


FILED
 GREENVILLE CO. S. C.
 JAN 28 11 16 AM 1965
 OLLIE HANSEN WORTH
 R. M. C.

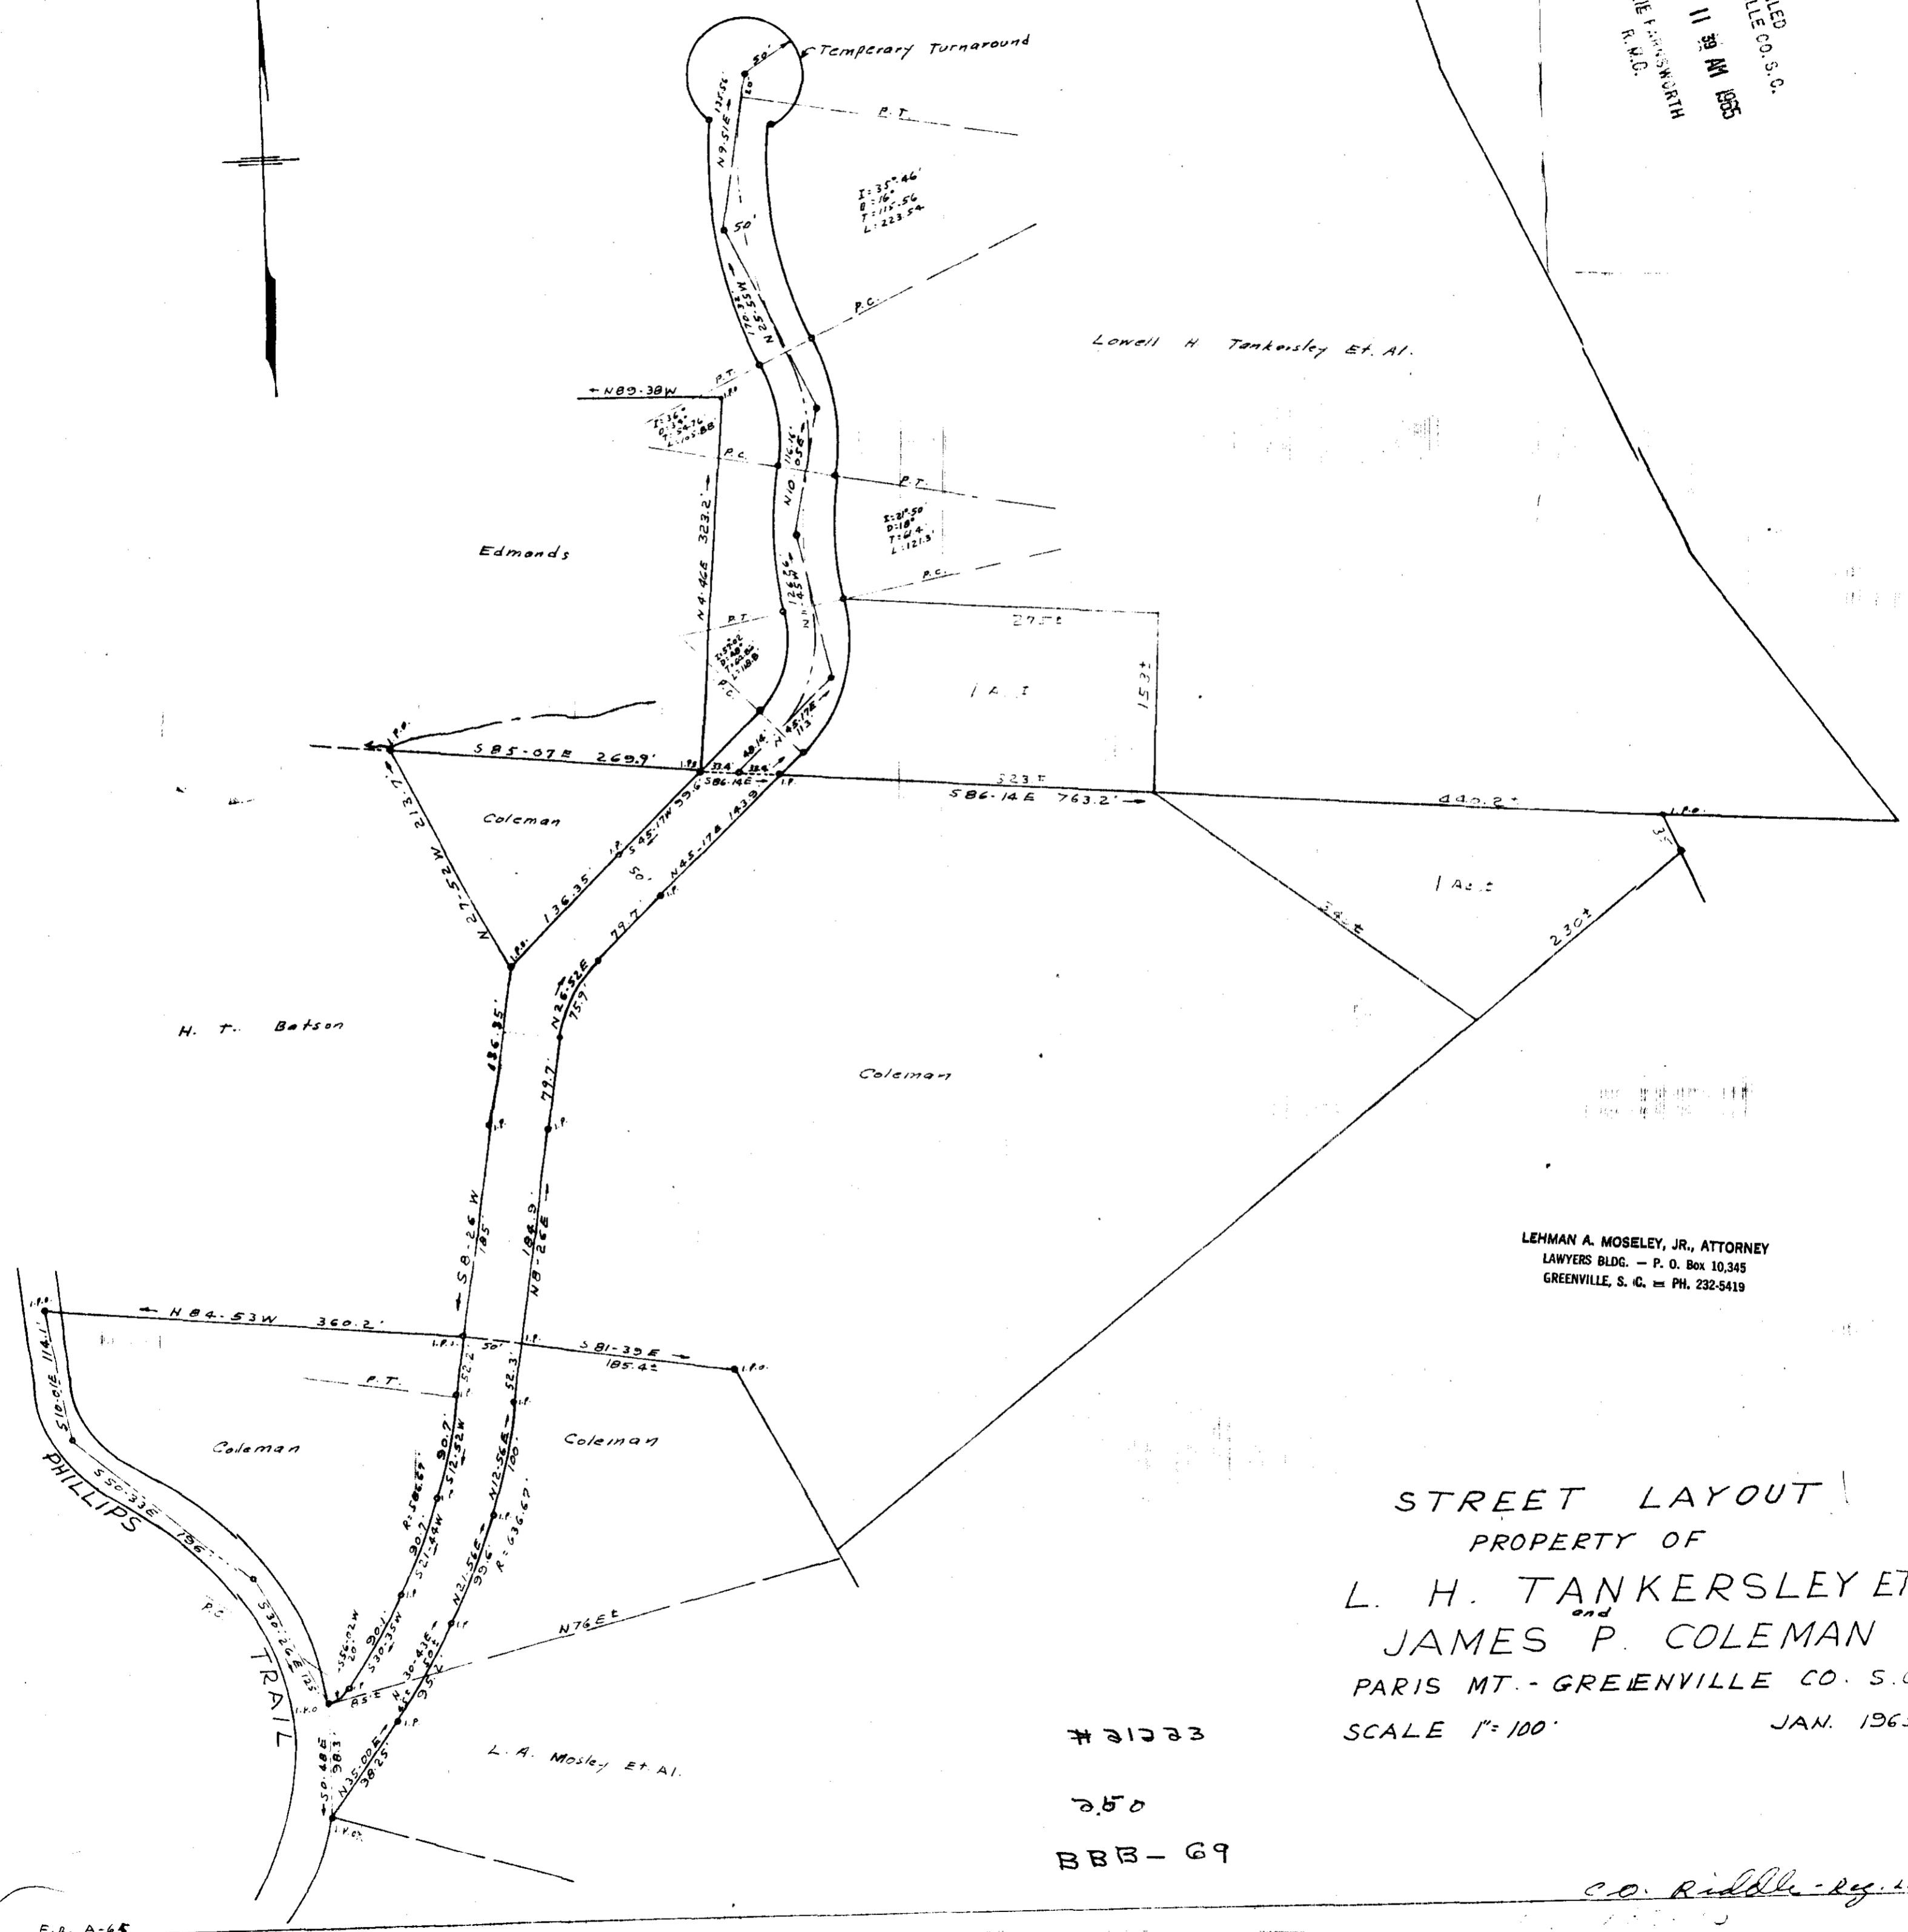

Lowell H. Tankersley et al.

LEHMAN A. MOSELEY, JR., ATTORNEY
 LAWYERS BLDG. - P. O. Box 10,345
 GREENVILLE, S. C. - PH. 232-5419

STREET LAYOUT
 PROPERTY OF
 L. H. TANKERSLEY ET AL.
 and
 JAMES P. COLEMAN
 PARIS MT. - GREENVILLE CO. S. C.
 SCALE 1" = 100' JAN. 1965

21223
 250
 BBB-69

C.O. Riddle - Reg. 43

21223 Filed This 28 day of Jan. 1965
 And Recorded in Vol. BBB Page 69 at 11:39 AM
 Ollie Hansen Worth
 Register Mesne Conveyance Greenville County, S. C.