



CERTIFICATE OF OWNER
 I HEREBY CERTIFY THAT I AM THE OWNERS AGENT OF PROPERTY SHOWN ON THE PLAT, AND DO APPROVE OF THE SUBDIVISION THERE OF AS SHOWN

J. J. Chiquin

CERTIFICATE OF SURVEY
 I HEREBY CERTIFY THAT THIS IS AN ACCURATE MAP OF AN ACTUAL SURVEY COMPLETED BY ME ON OCT. 26, 1964

R. K. Campbell, S.S.
R. C. Webb, S.S.
Charles F. Webb

CURVE DATA	
No. 2	
A = 57° 31' LT.	
D = 31.445	
T = 100	
L = 182.91	
No. 3	
A = 43° 46' RT.	
D = 46.028	
T = 50	
L = 90.09	

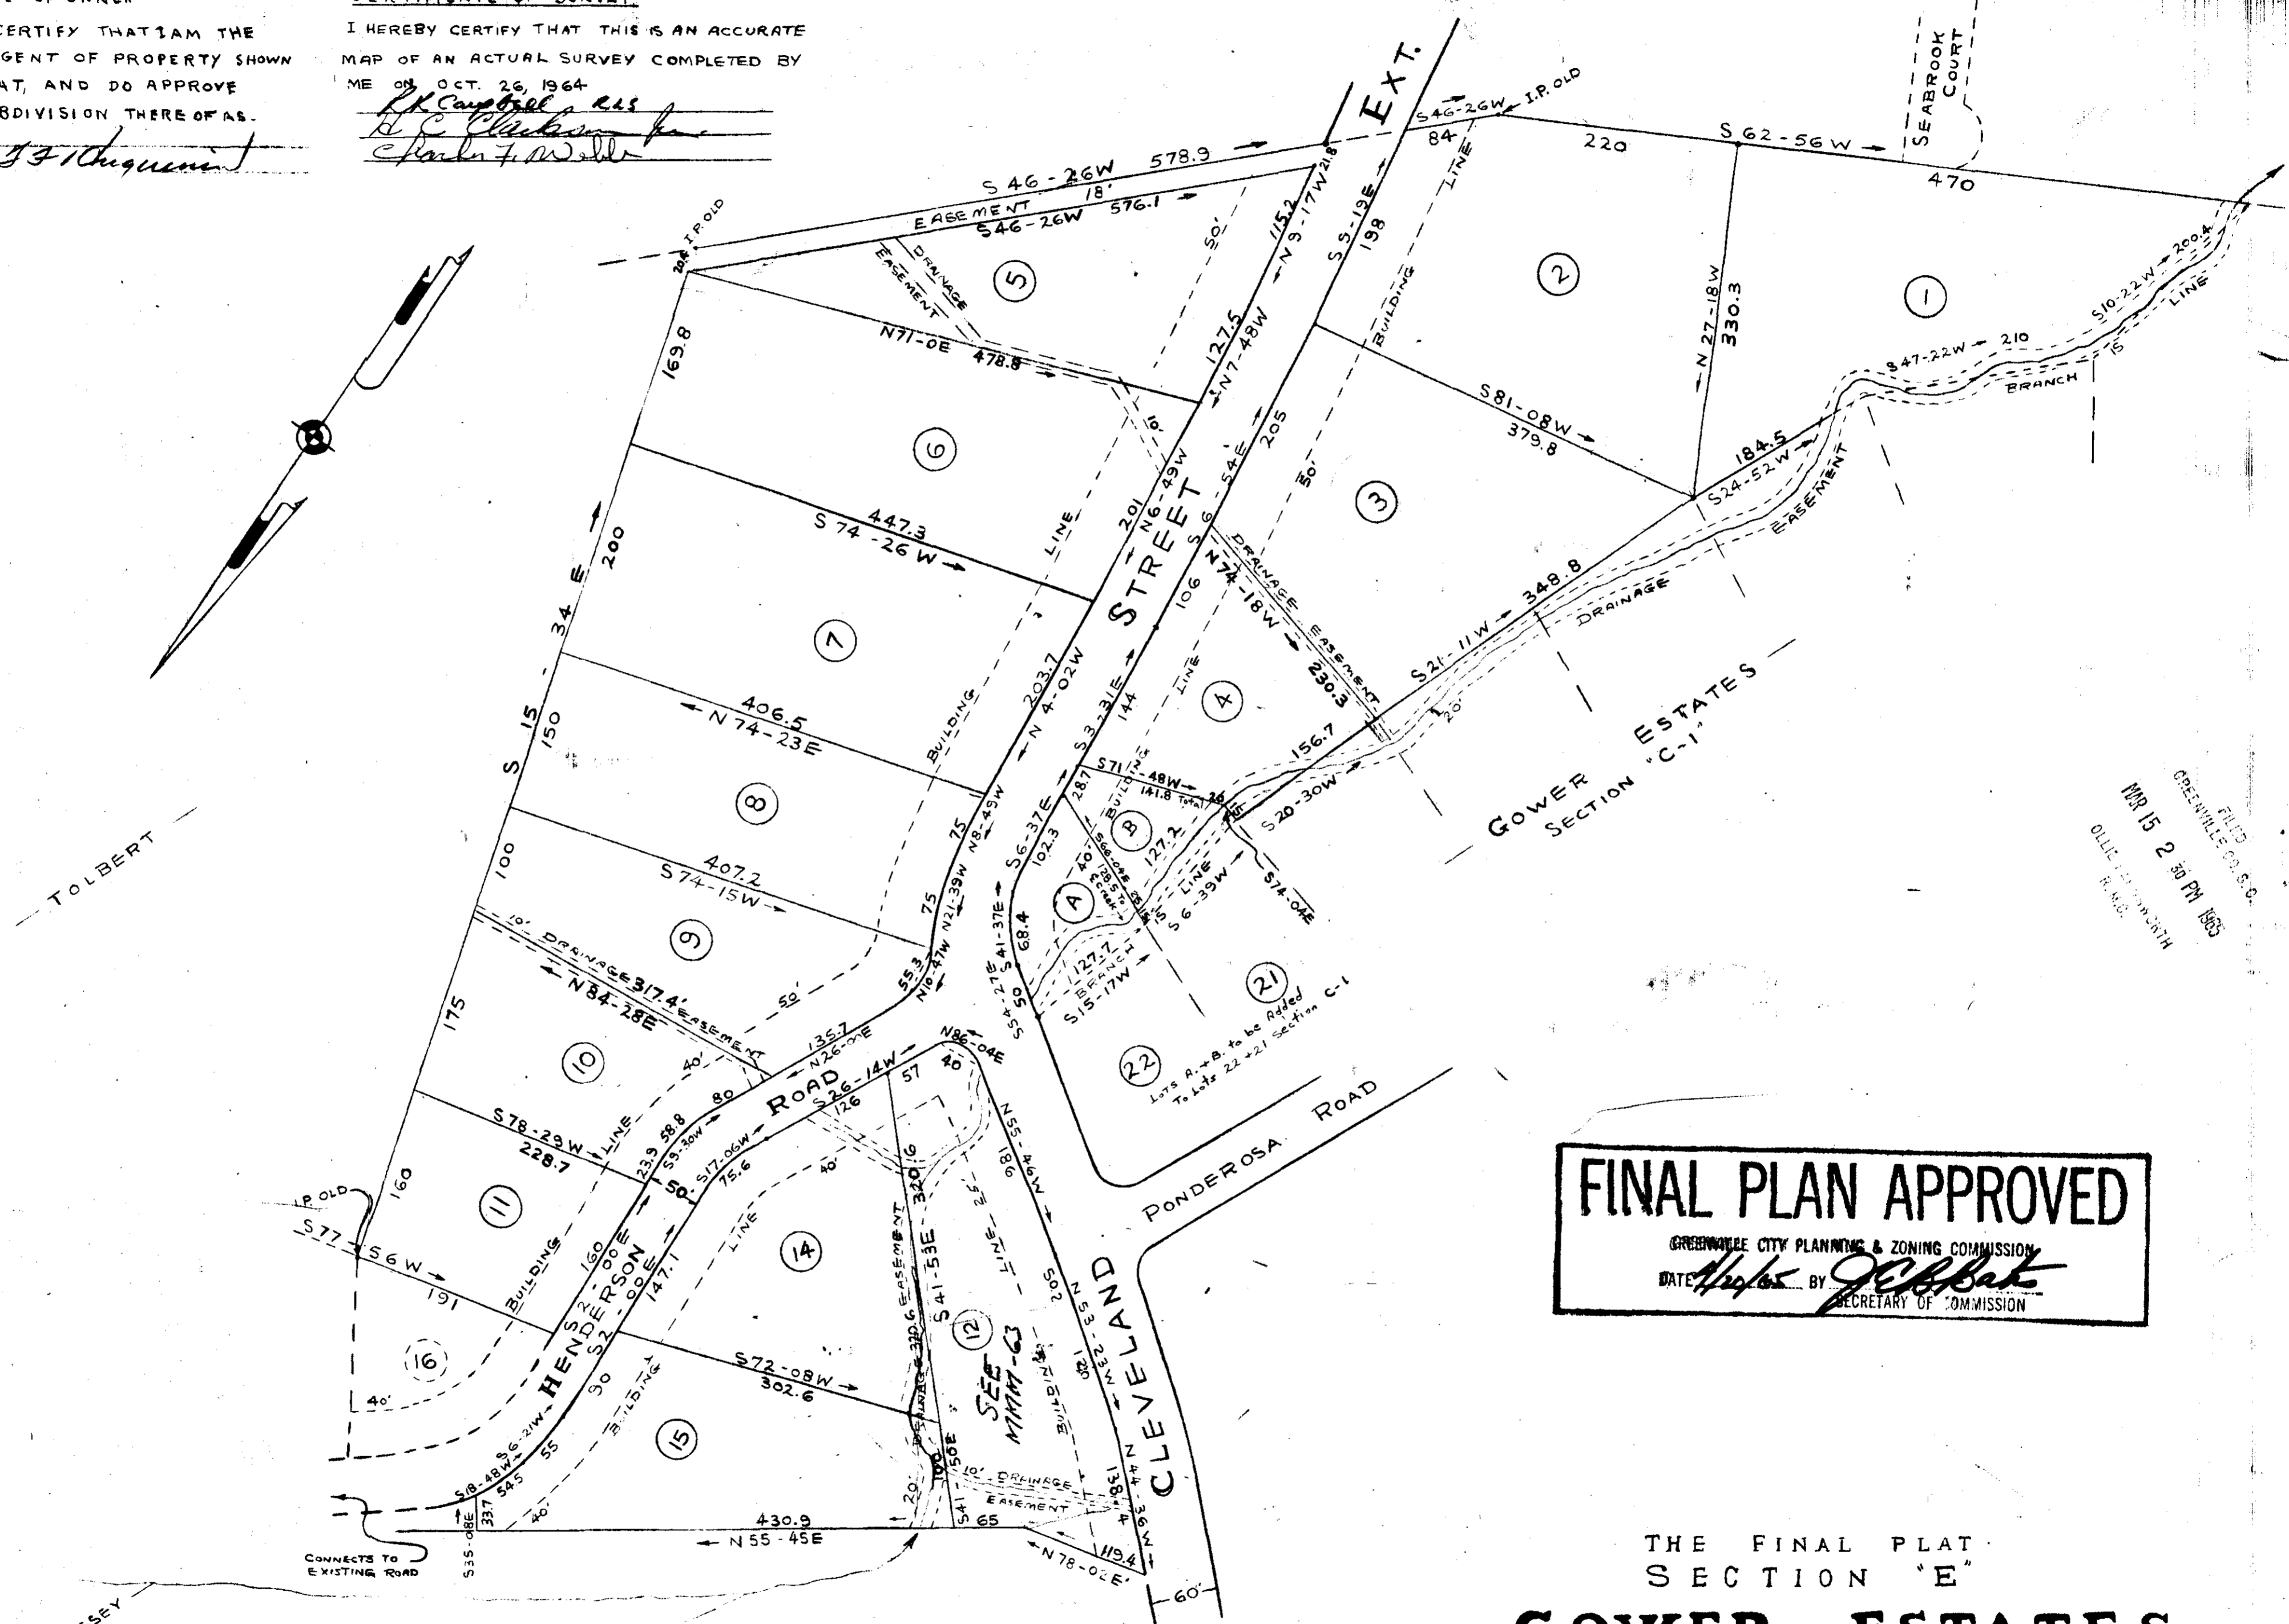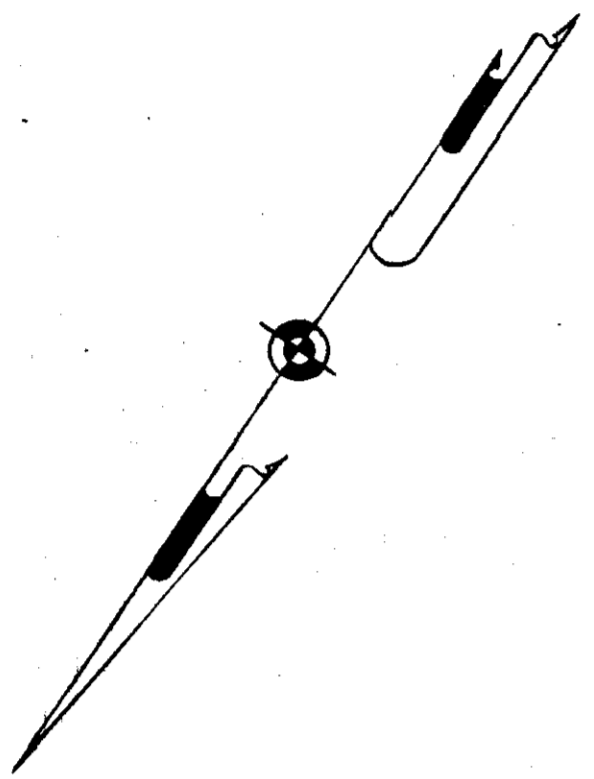

FINAL PLAN APPROVED
 GREENVILLE CITY PLANNING & ZONING COMMISSION
 DATE *March 15, 1965* BY *J. C. Bate*
 SECRETARY OF COMMISSION

THE FINAL PLAT
 SECTION 'E'
GOWER ESTATES
 GREENVILLE, SOUTH CAROLINA

SCALE 1" = 100' OCT., 1964
 R.K. CAMPBELL & WEBB SURVEYING & MAPPING CO.

MAR 15 1965

25506

5' DRAINAGE EASEMENT ALONG ALL SIDE AND REAR LOT LINES WHERE NECESSARY

BBB-71
 3.68

FILED
 GREENVILLE, S.C.
 MAR 15 2 30 PM 1965
 OLLIE J. BROWN
 CLERK