


FILED
GREENVILLE, S.C.
MAY 3 3 33 PM 1965

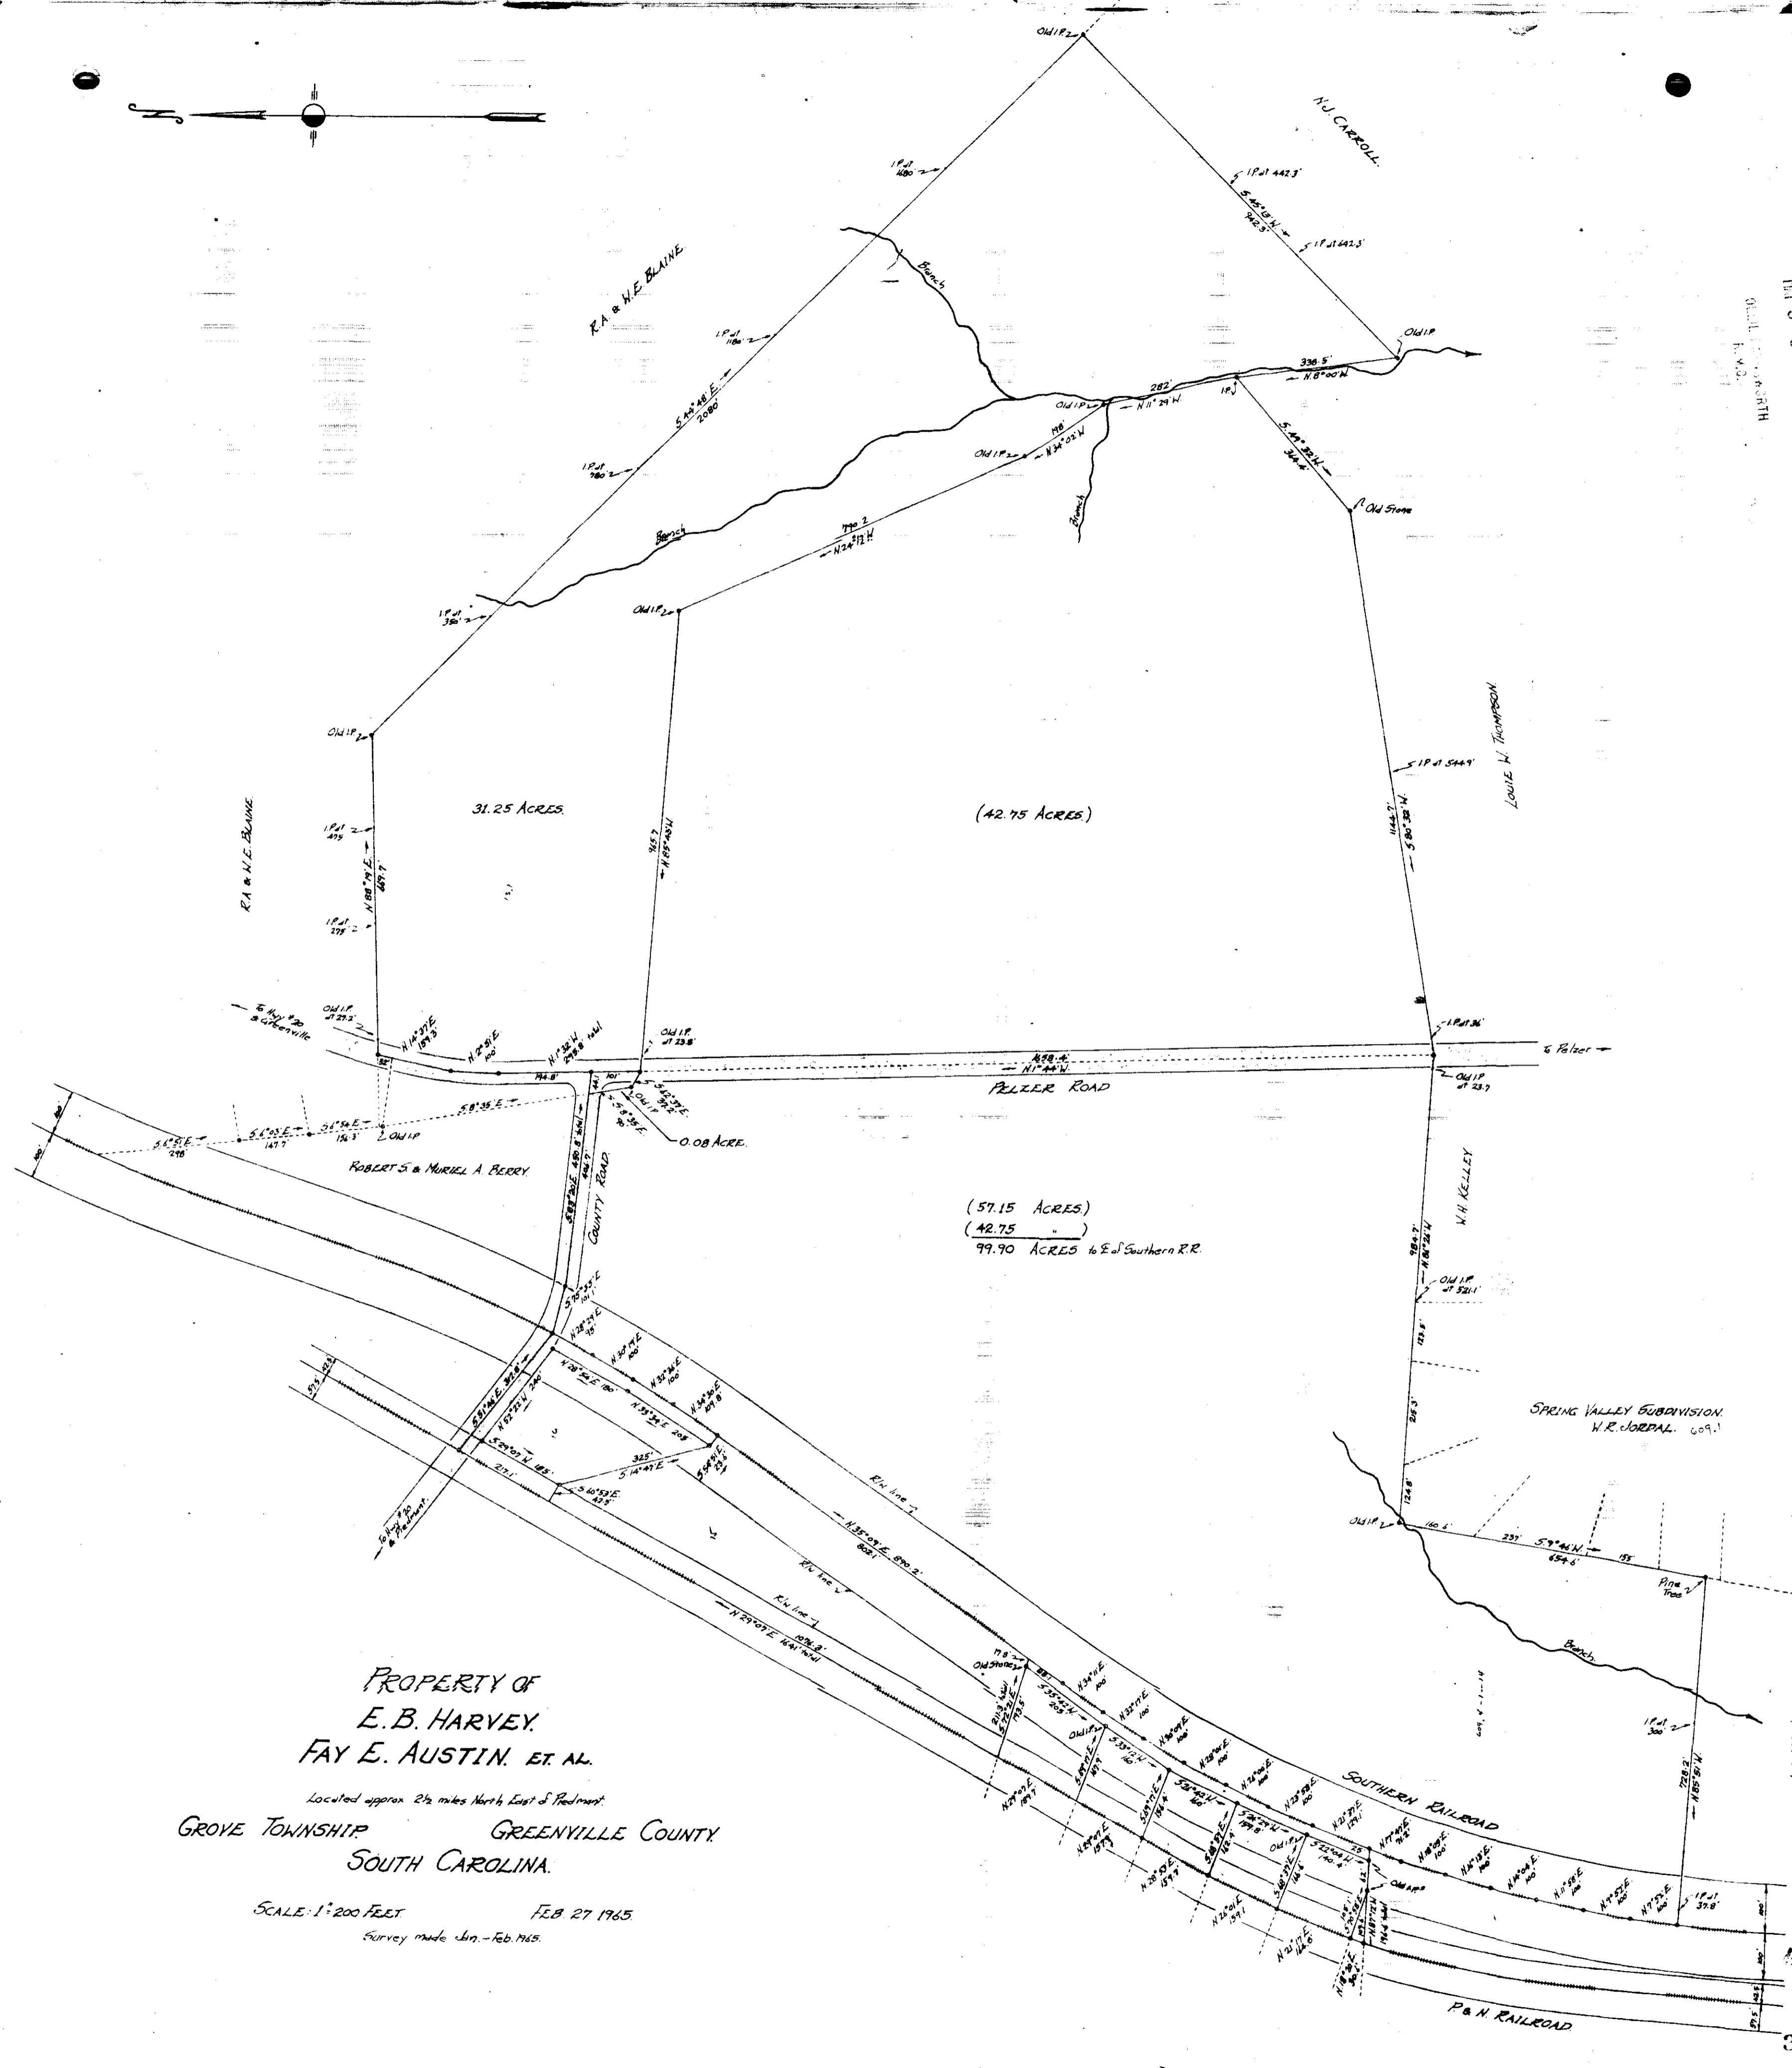

PROPERTY OF
E. B. HARVEY,
FAY E. AUSTIN, ET AL.

Located approx. 2 1/2 miles North East of Piedmont
GROVE TOWNSHIP GREENVILLE COUNTY
SOUTH CAROLINA.

SCALE: 1" = 200 FEET
FEB 27 1965
Survey made Jan. - Feb. 1965.

20573 Filed This 3 day of May 1965
And Recorded in Vol. BB-87 at
Greenville, S.C.
John A. Simmons, Reg. Surveyor #2212
Greenville, S.C.

BB-87
3 11 0

John A. Simmons, Reg. Surveyor #2212
Greenville, S.C.

MAY 3 1965
30573