



FILED  
GREENVILLE CO. S. C.  
JUL 15 10 16 AM 1965  
OLLIE FARNSWORTH  
R.M.C.

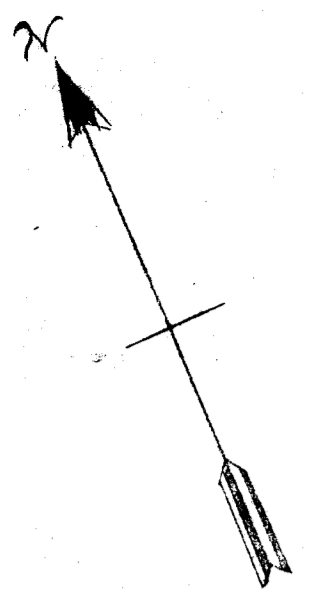

City of Greenville

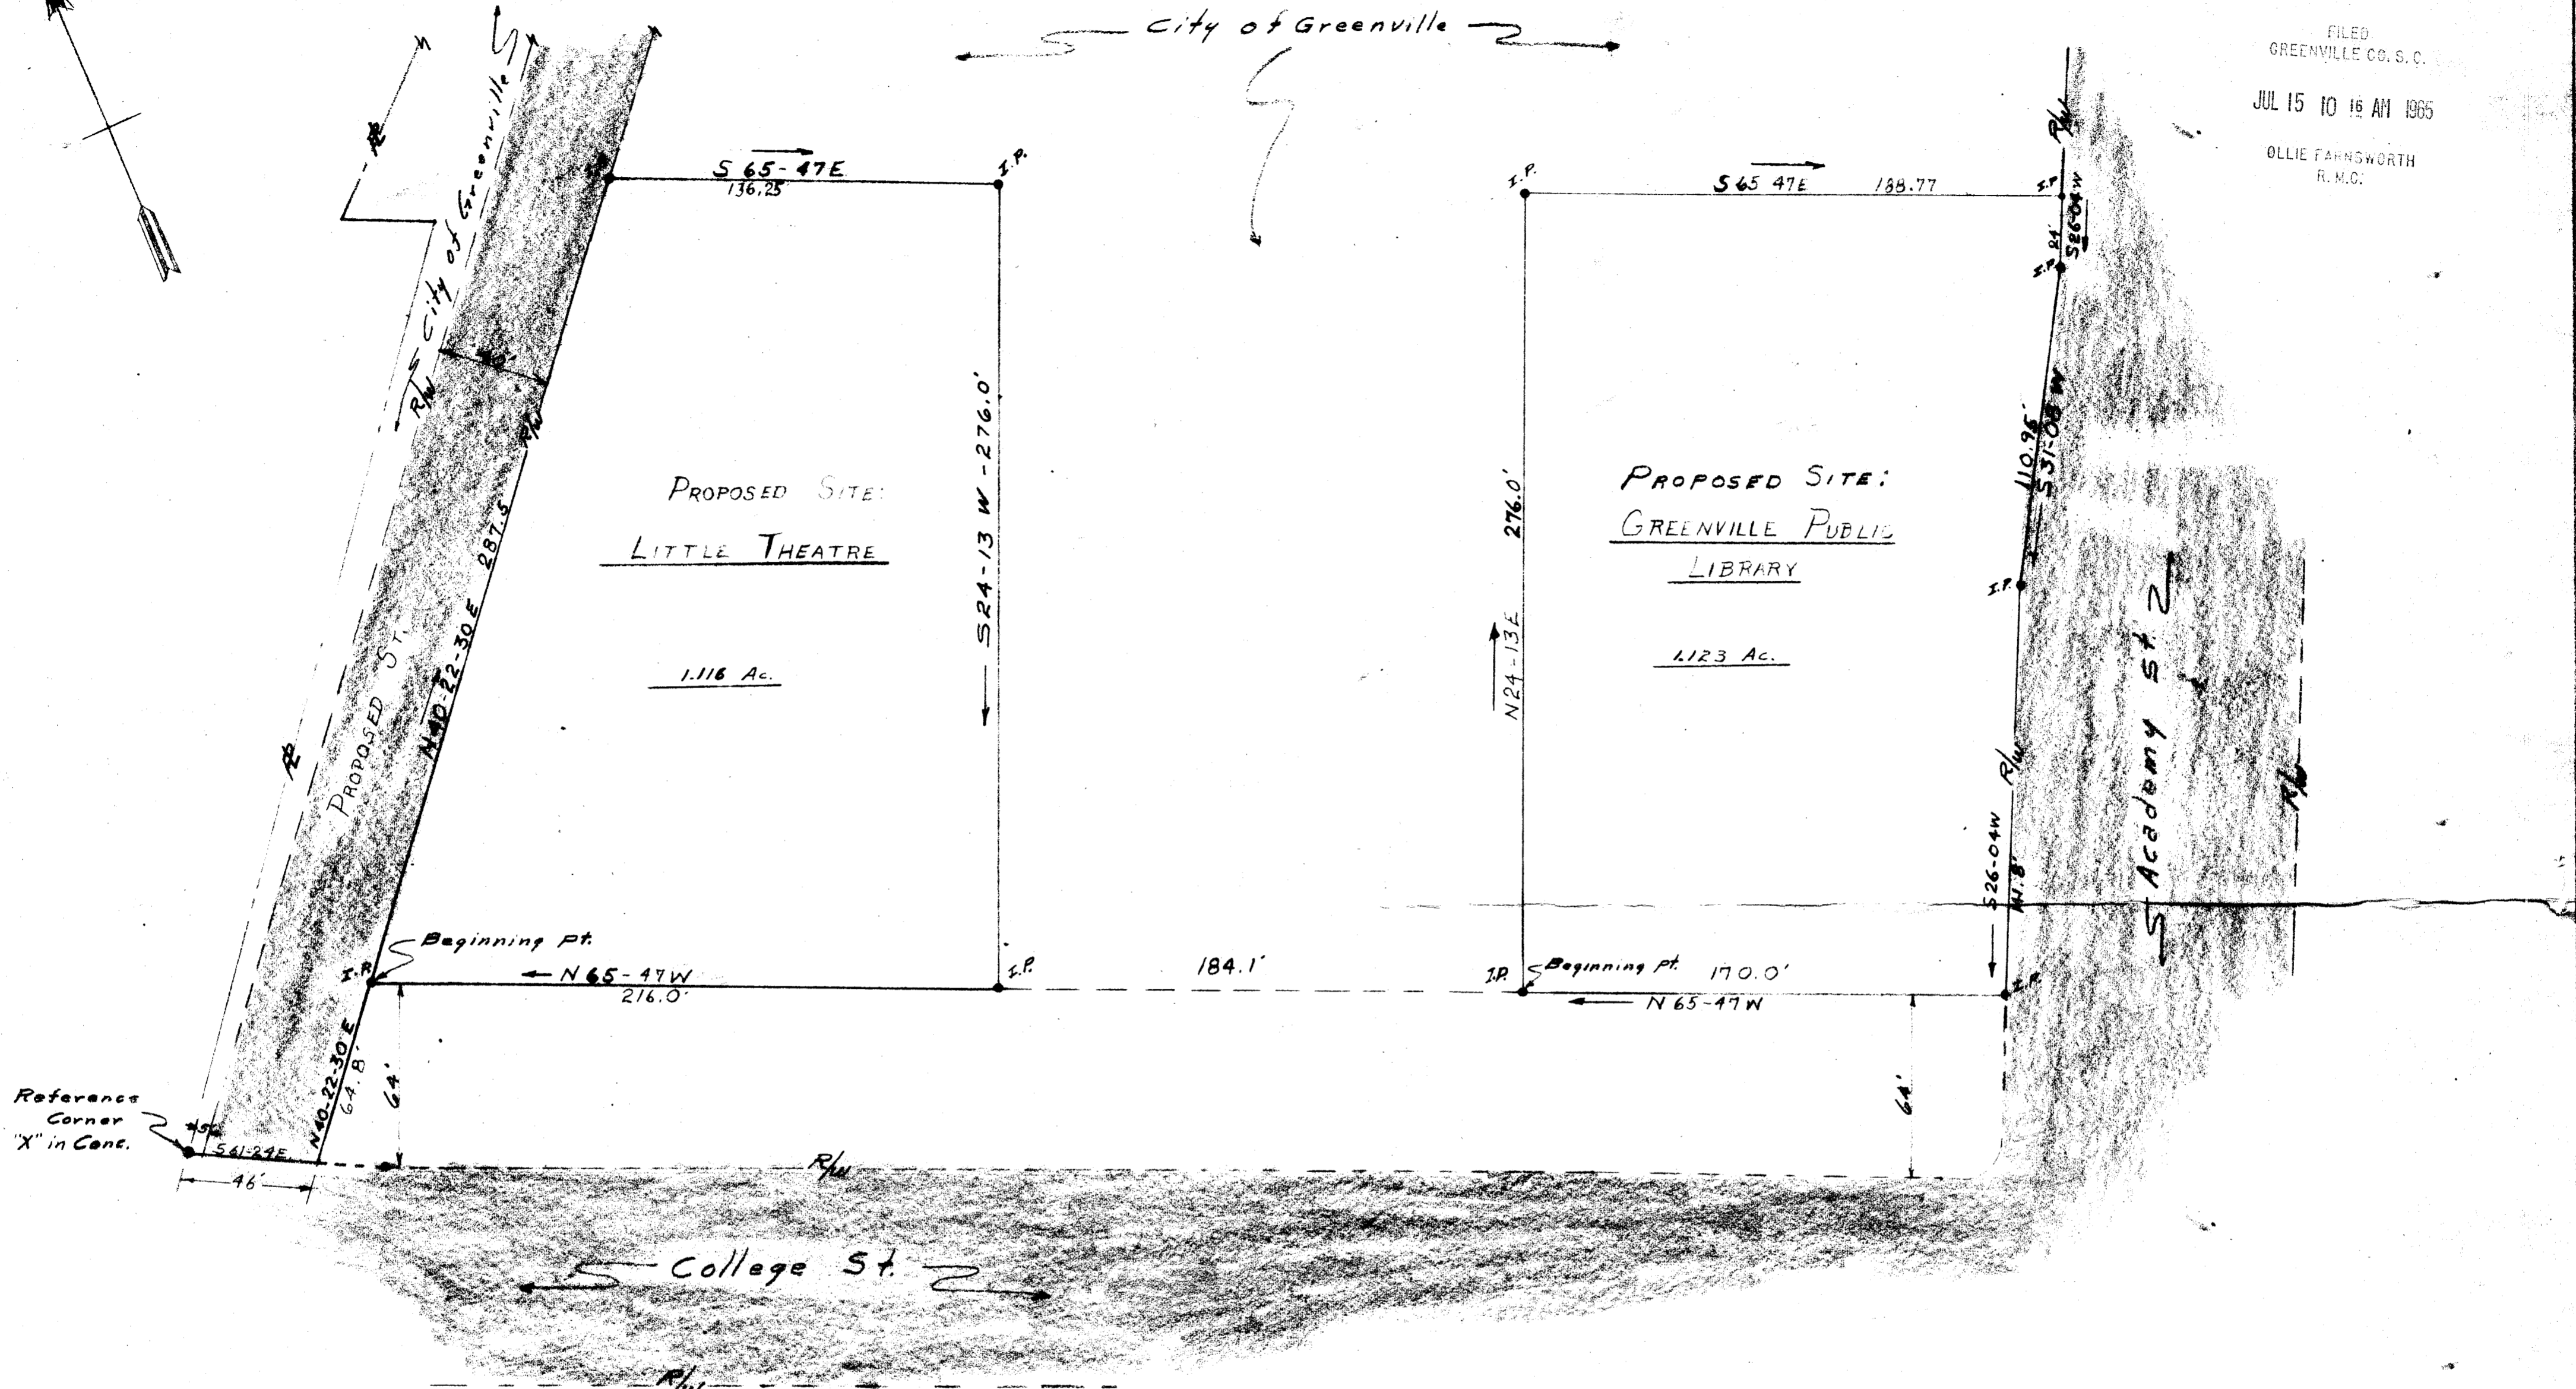

CIVIC CENTER SITE  
SHOWING PROPERTIES OF LITTLE THEATER  
AND GREENVILLE PUBLIC LIBRARY

CITY OF GREENVILLE, SO. CAR.  
ENGINEERING DEPT.

BBB-10.9  
250

DATE JULY 12 1965  
SURVEYED JACK M. KNIGHT

SCALE 1"=40'  
DRAWN JERRY F. OWEN

JUL 15 1965  
1914

1914 Filed This 15 day of July 1965  
And Recorded in Vol. BBB Page 109 at 10:16 AM  
Register Mesne Conveyance Greenville County, S. C.