


FILED
GREENVILLE CO. S. C.
MAY 26 3 44 PM 1966
OLLIE FARNSWORTH
R. M. C.

(RESERVED BY)

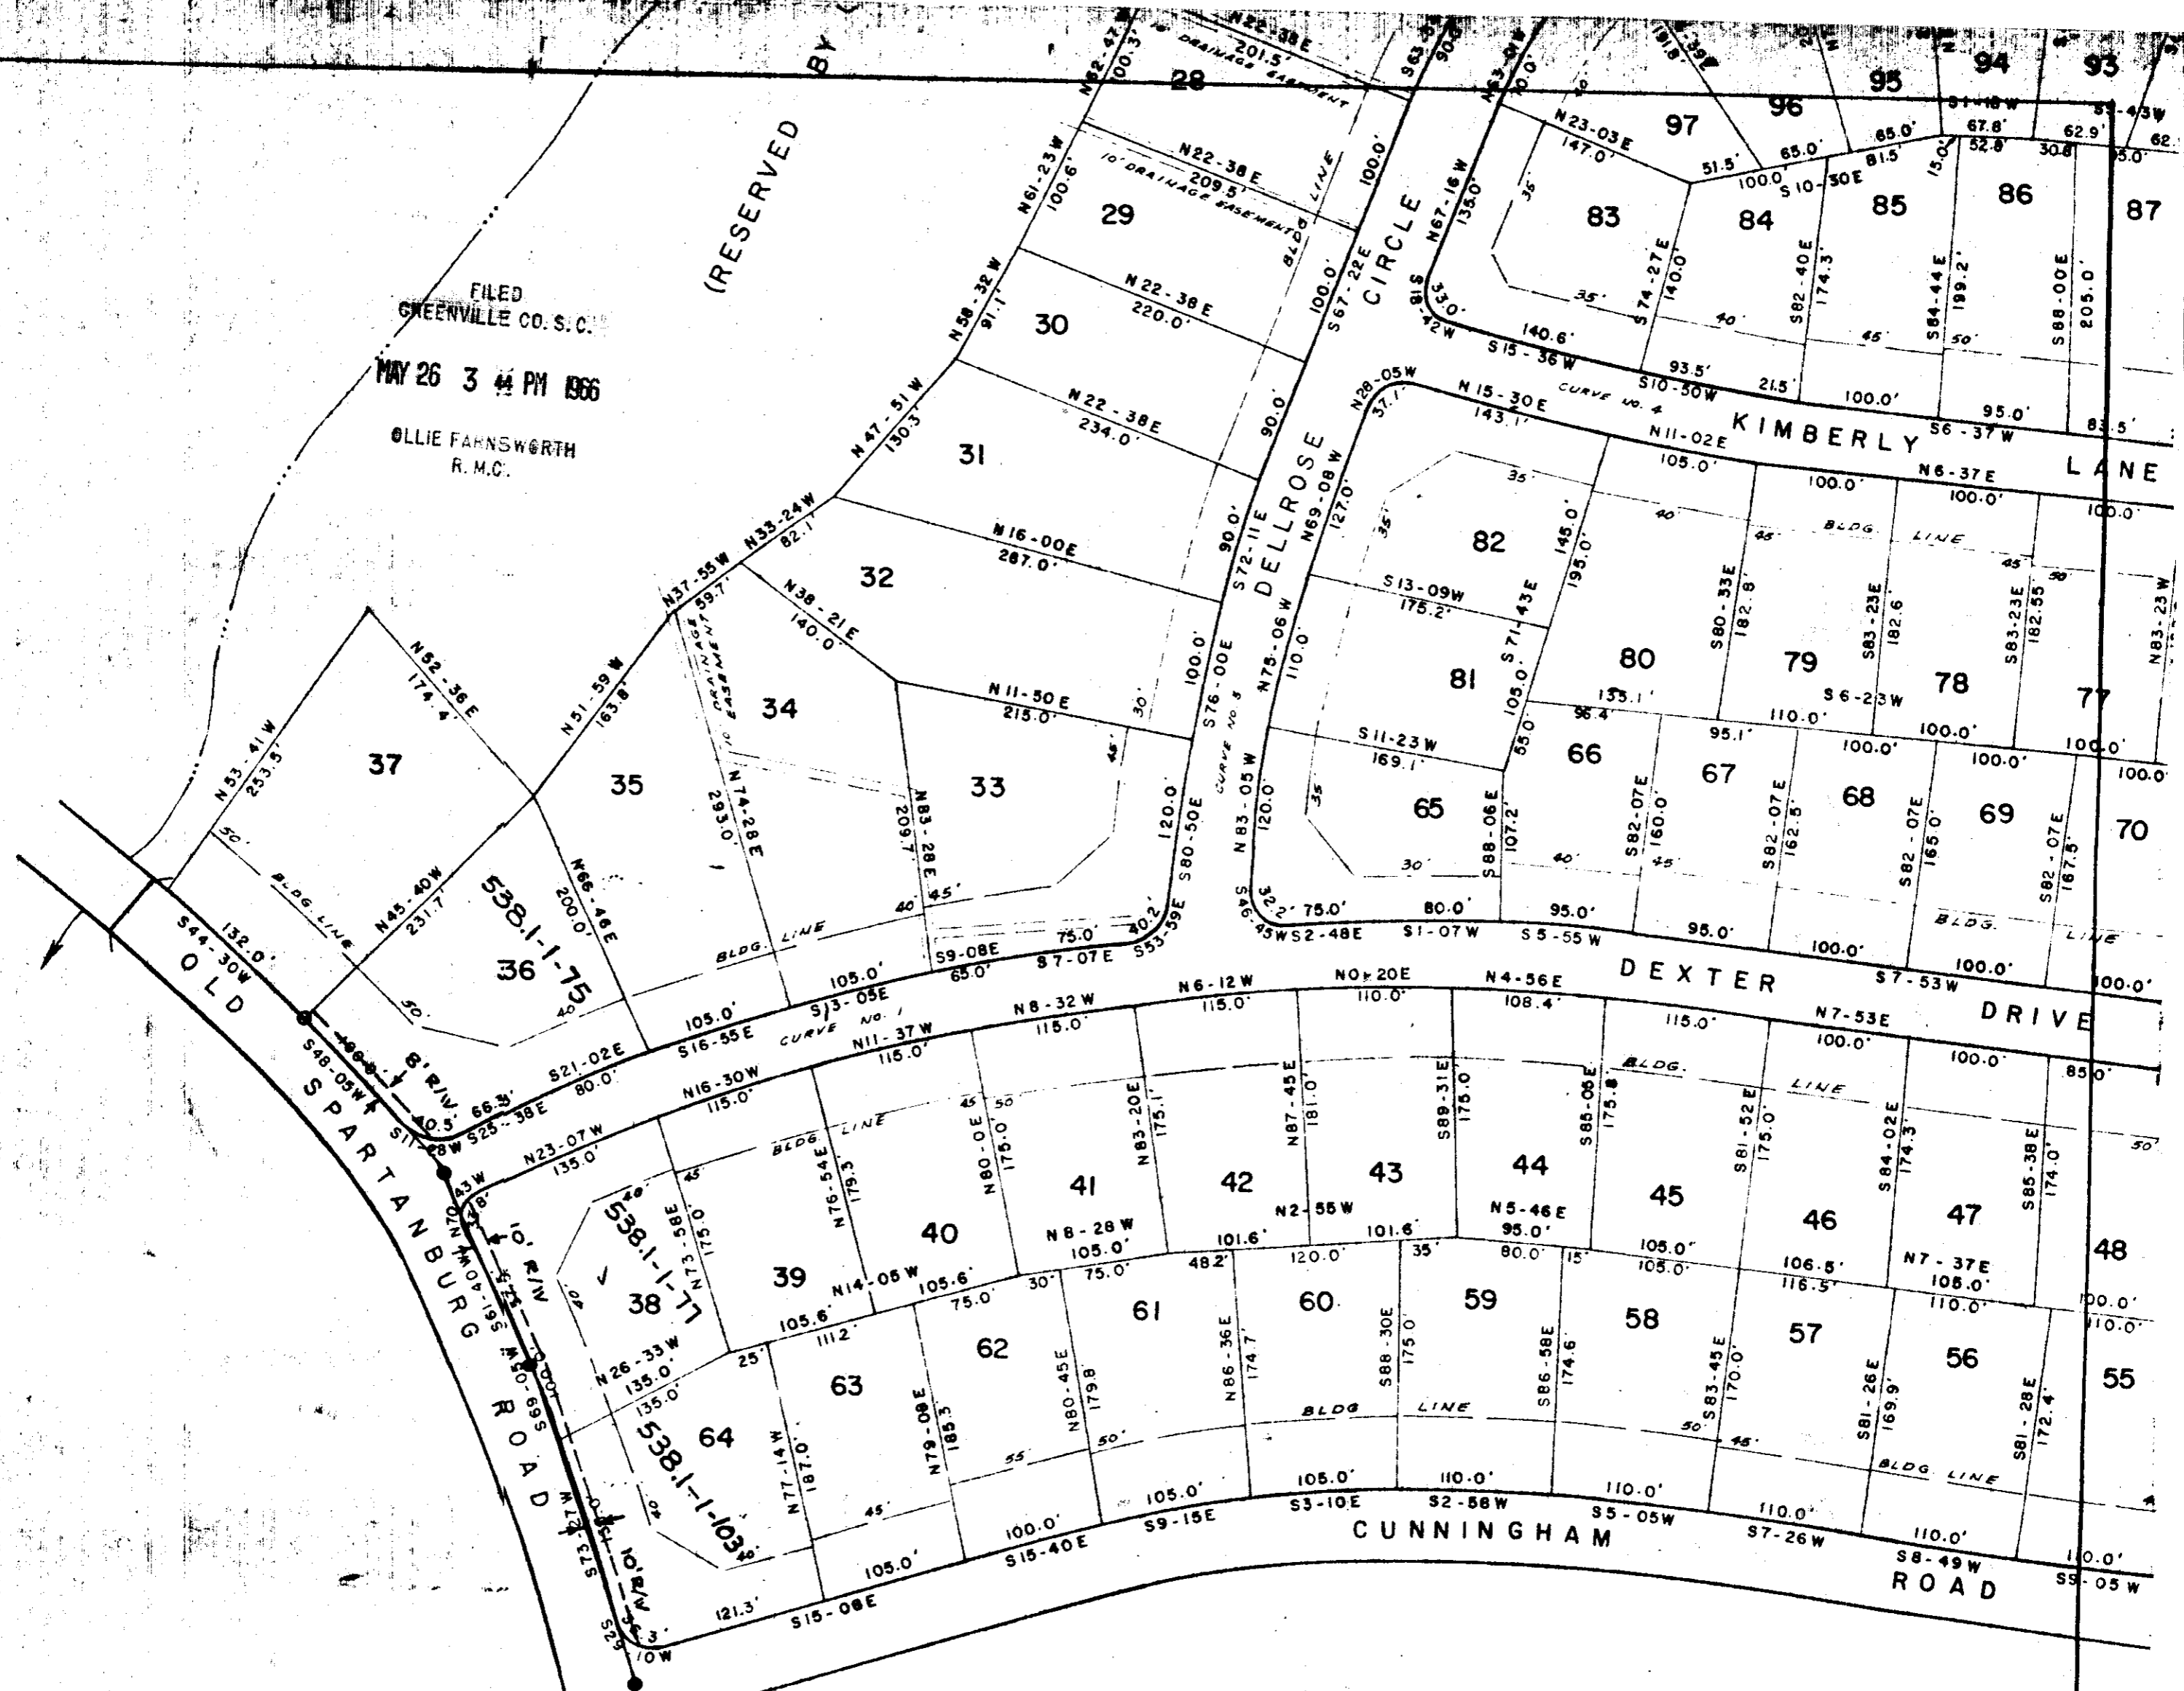

TAYLORS WATER & SEWER RIGHT OF WAYS OVER LOTS 36, 38, and 64
OF
DREXEL TERRACE
NEAR GREENVILLE, S. C.

SCALE 1" = 100' APRIL 1, 1961

BLOCK BOOK NUMBER	OWNER
538.1-1-75	DREXEL, INC.
538.1-1-77	GRANGER, BENNY, ETAL
538.1-1-103	PAYNE, HARRY W.

LENGTH OF SEWER	LENGTH OF 12" I/W	NO. OF M.H.
	125'	0
	185'	1
	160'	0

No Change
333-182-33750

PIEDMONT ENGINEERING SERVICE
GREENVILLE, SOUTH CAROLINA

33750 Filed This 26 day of May 1966
And Recorded in Vol. B.B.B Page 187 at 3:44 P.M.
Ollie Farnsworth
Register Mesne Conveyance Greenville County, S. C.