


N.B. 149

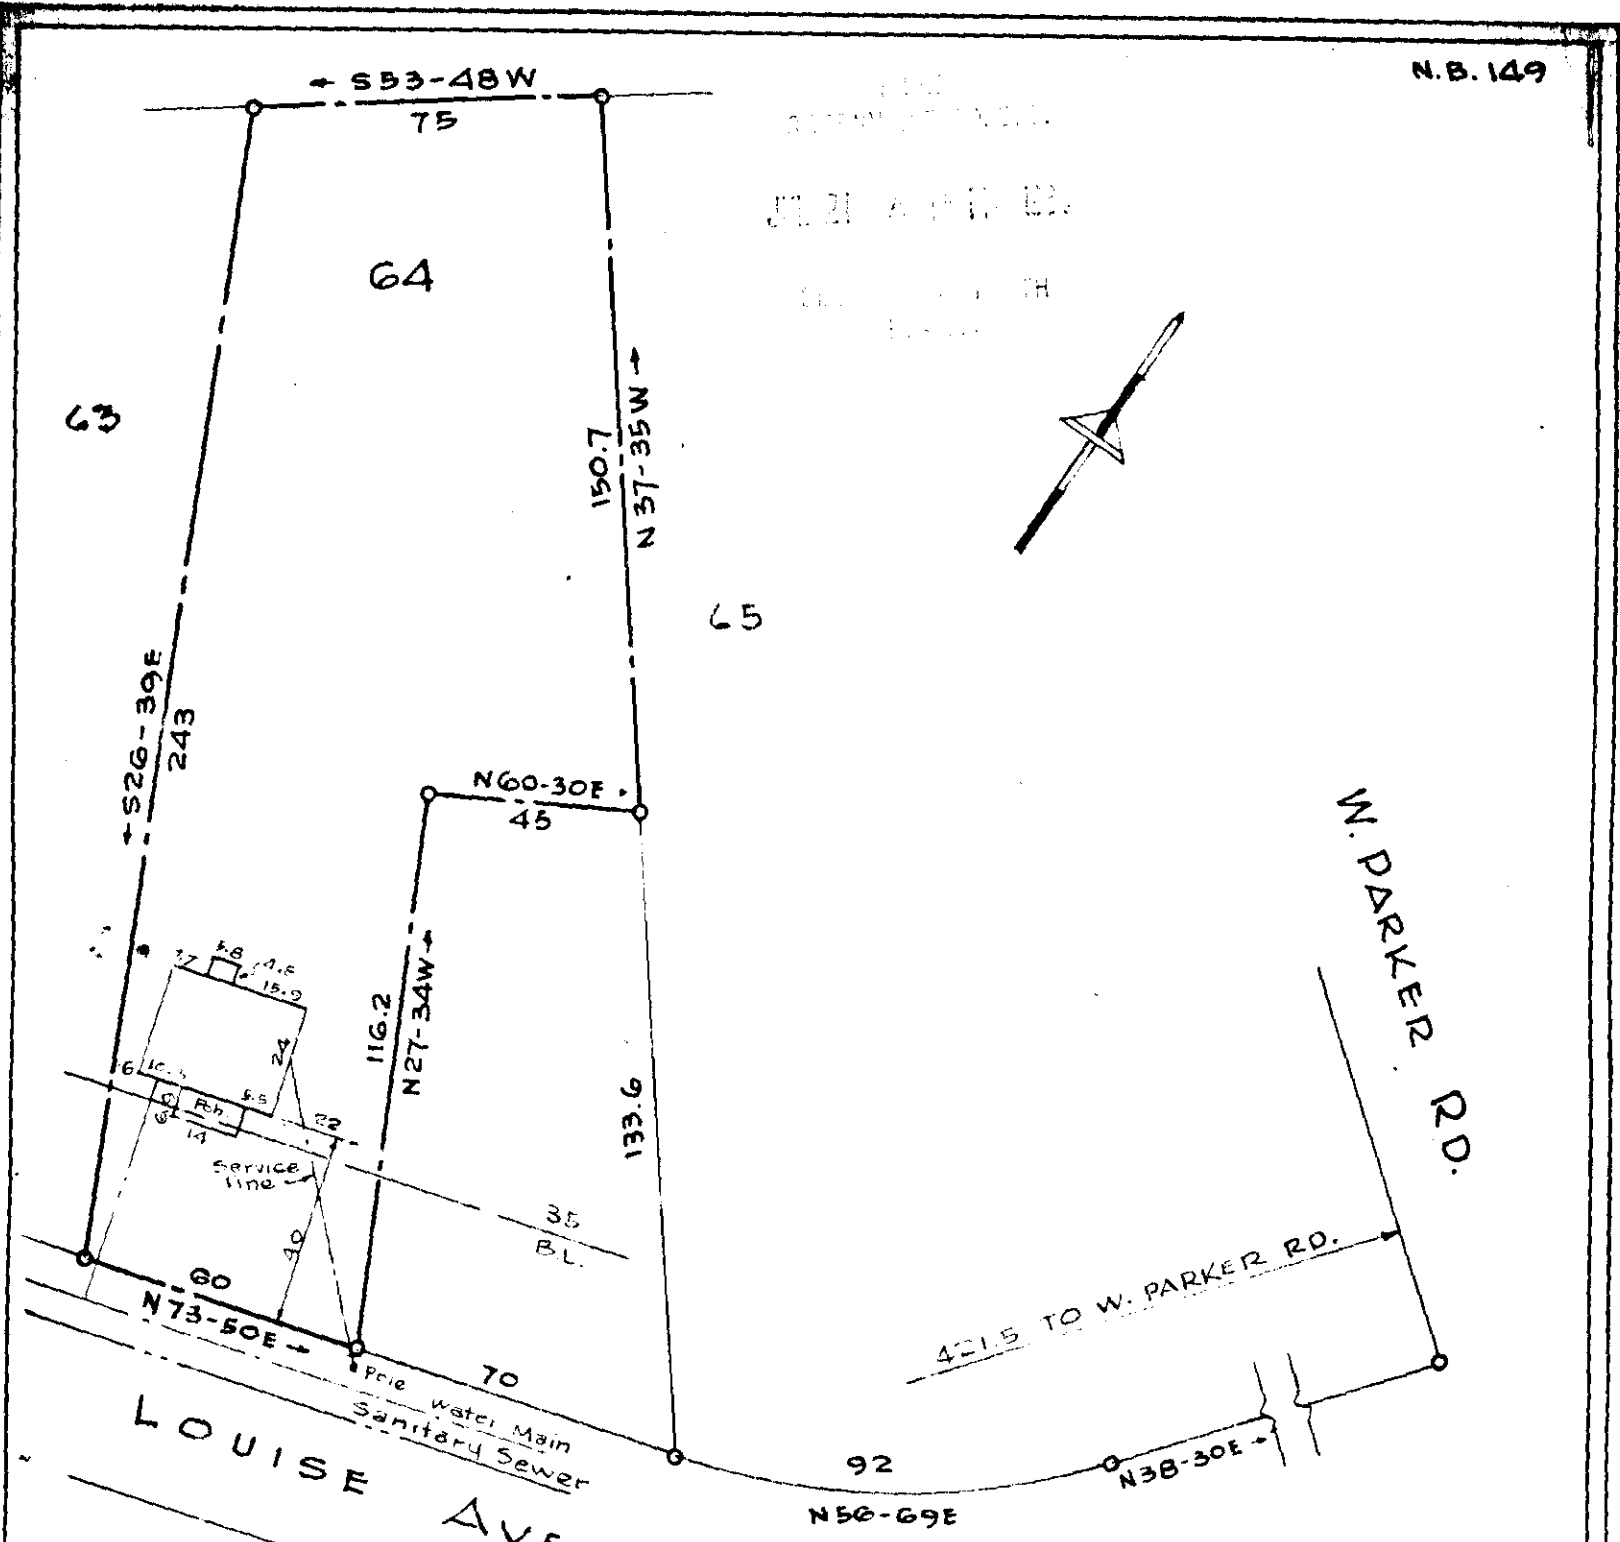

This is to certify that on the 6th day of Nov. 1962, I surveyed the property shown on this plat, being lot 64, Victor Monaghan S.D. recorded in plat book M page 32, Also shown as property of Walter L. King Jr. recorded in plat book 230 page 89 of the S.D. Office for Greenville, S.C. and that the property lines, walls and buildings are as shown hereon; that the buildings located on said lot do not encroach or project on adjacent streets or property; and that no adjacent buildings or walls encroach or project on said premises, and that no utility lines cross this property

PROPERTY OF  
**WALTER L. KING Jr.**  
 GREENVILLE COUNTY, S.C.

SCALE 1"=40' Nov. 6, 1962

2589

JUL 21 1962

CCC-89

50d

*[Signature]*  
 Eng. License No. 1144

C.C. JONES - CIVIL ENGINEER

2589 Filed This 21 day of June 1964  
 And Recorded in Vol. CCC-89 at 4:18 P.M.  
 Register Mesne Conveyance Greenville County, S. C.