


31793 Filed This 10 day of June 1963
And Recorded in Vol. PDD Page 44 of M
Register Mesne Conveyance Greenville County, S. C.

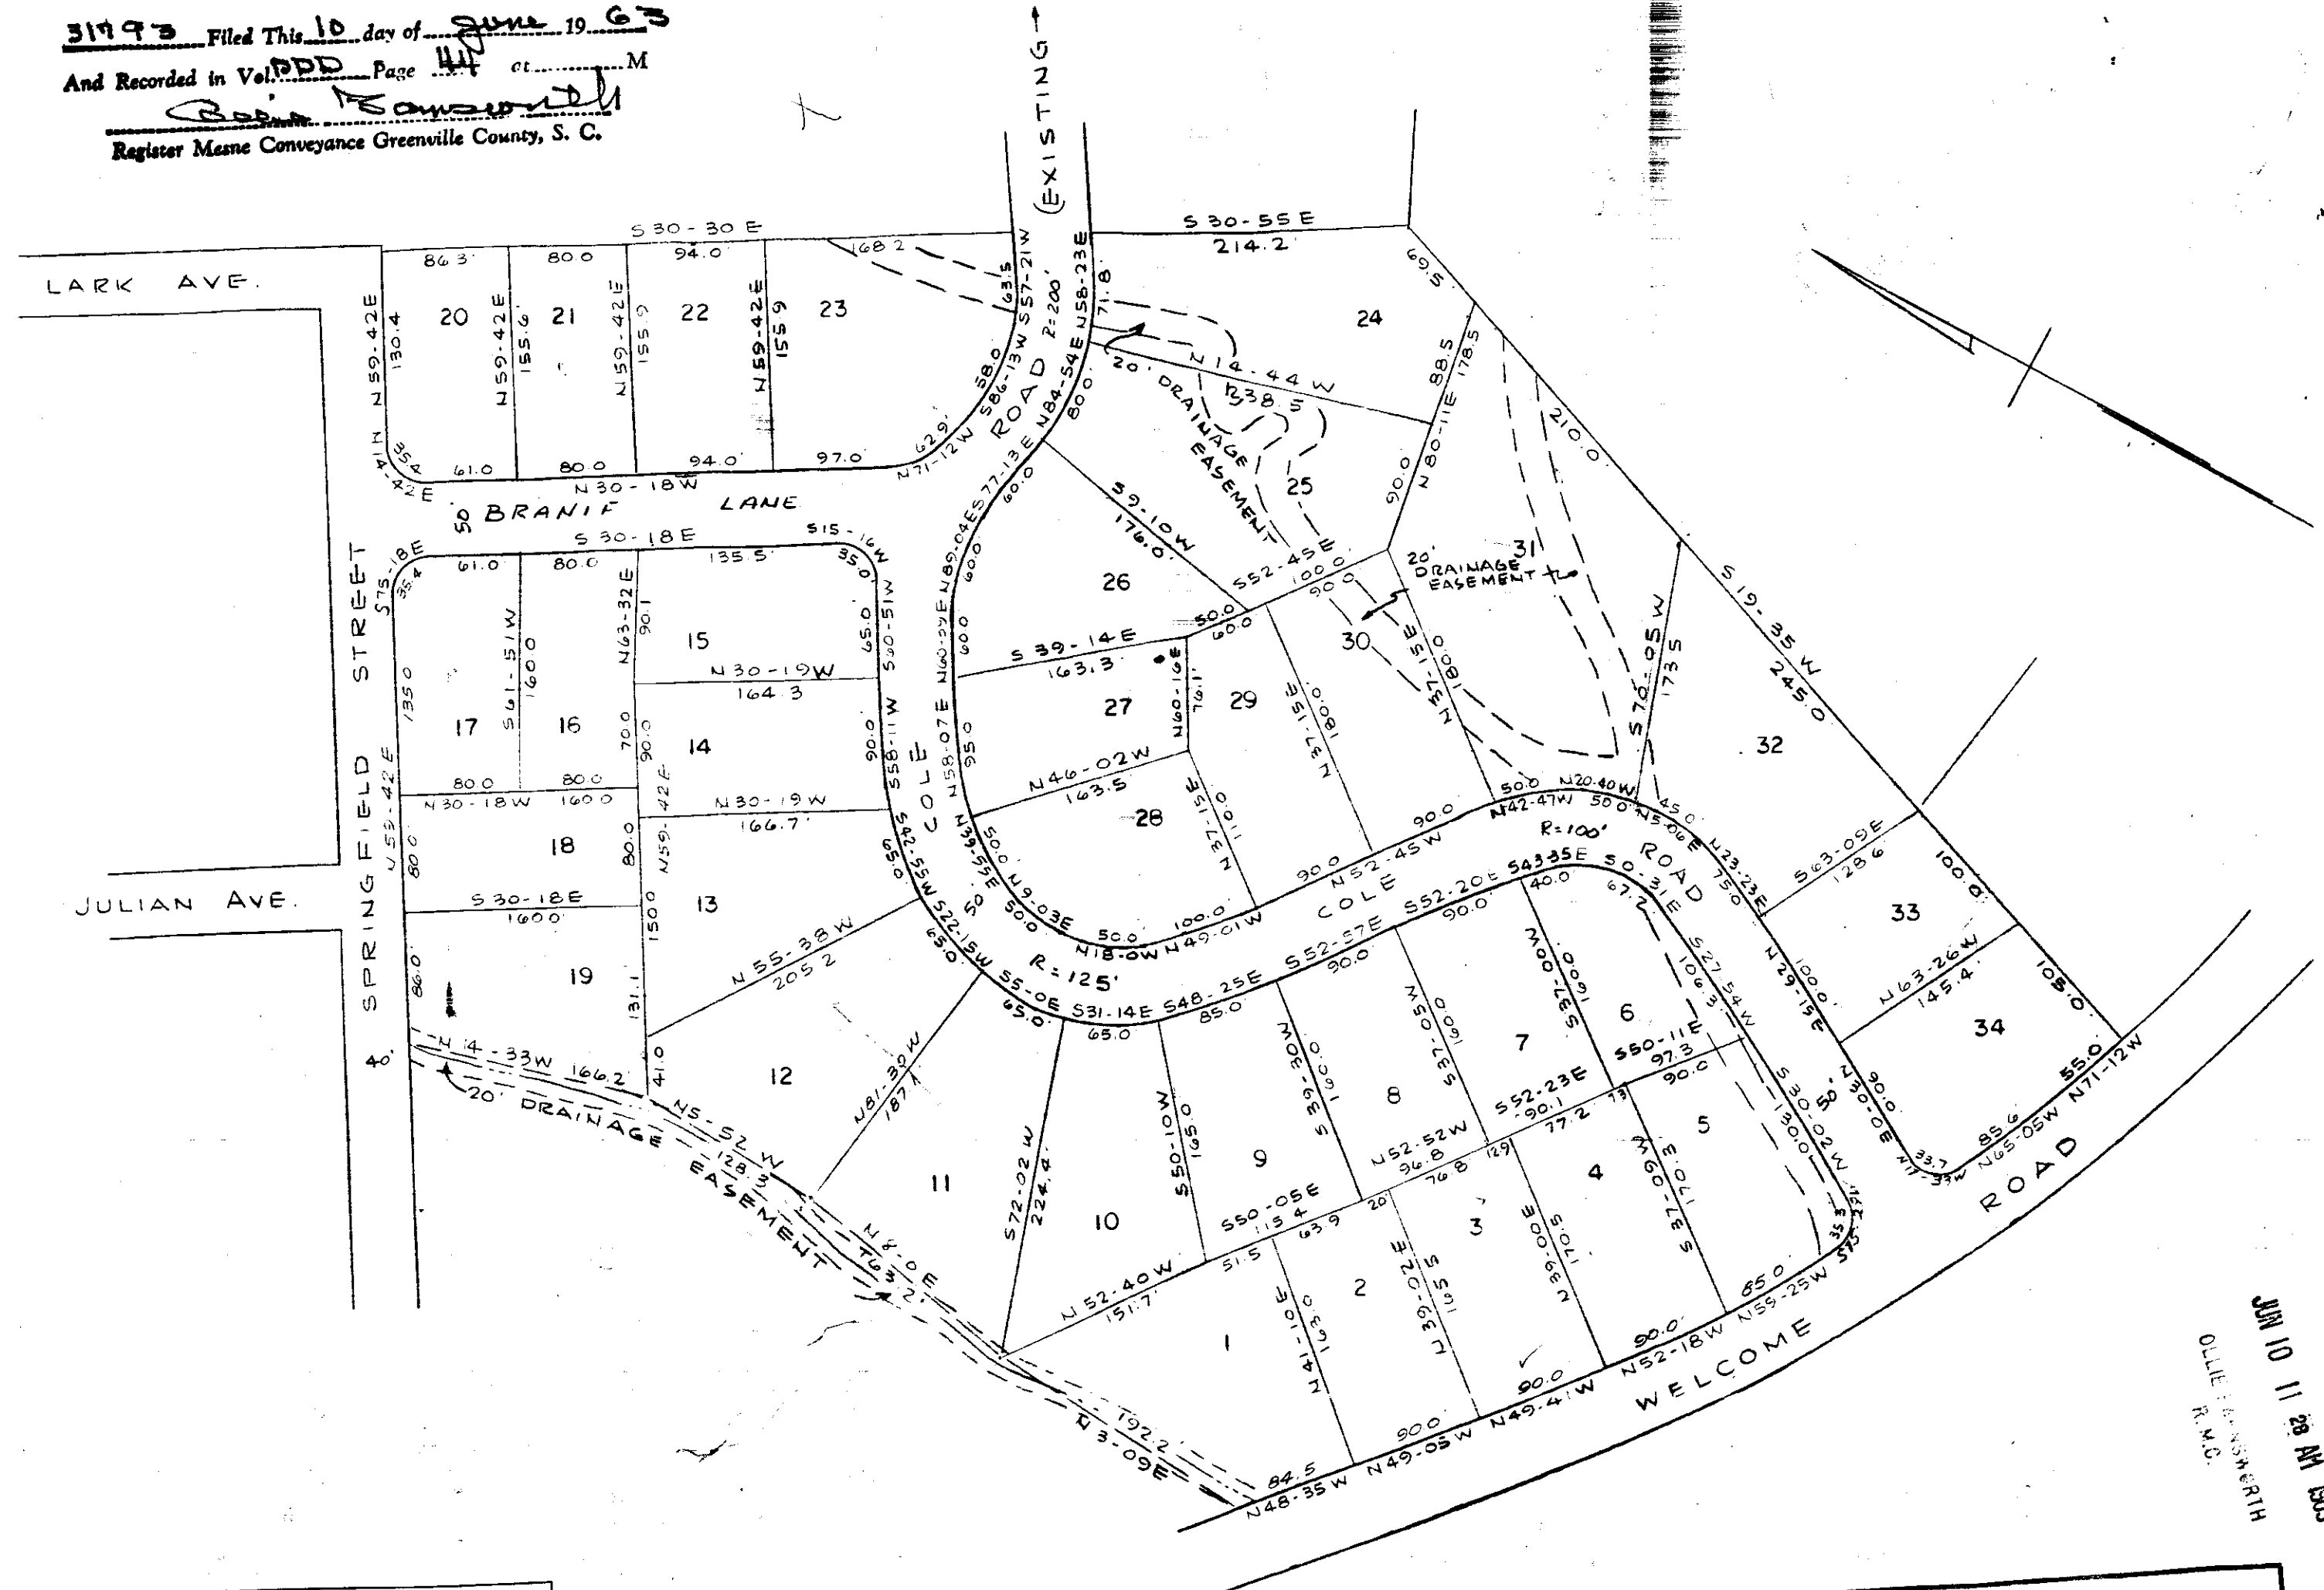

THIS IS TO CERTIFY THAT I AM THE OWNER OF THIS PROPERTY AND APPROVE OF THE SUBDIVISION AS SHOWN HEREON
[Signature]

Welcome Acres

FINAL PLAN APPROVED
GREENVILLE CITY PLANNING & ZONING COMMISSION
DATE 6/3/63 BY *[Signature]*
SECRETARY OF COMMISSION

GREENVILLE
JUN 10 11 29 AM 1963
O L L I E H A N S B R I D G E

I CERTIFY THE ABOVE SURVEY IS CORRECT
[Signature]
R. E. G. ENGR. 962

PDD - 44

30' SETBACK ON ALL LOTS.