


FILED
GREENVILLE CO. S. C.

SEP 27 3 15 PM 1963

OLLIE JAMES WORTH
R.M.C.

B.M. Top M.H. Elev. 100.00
EAST STONE AVE.

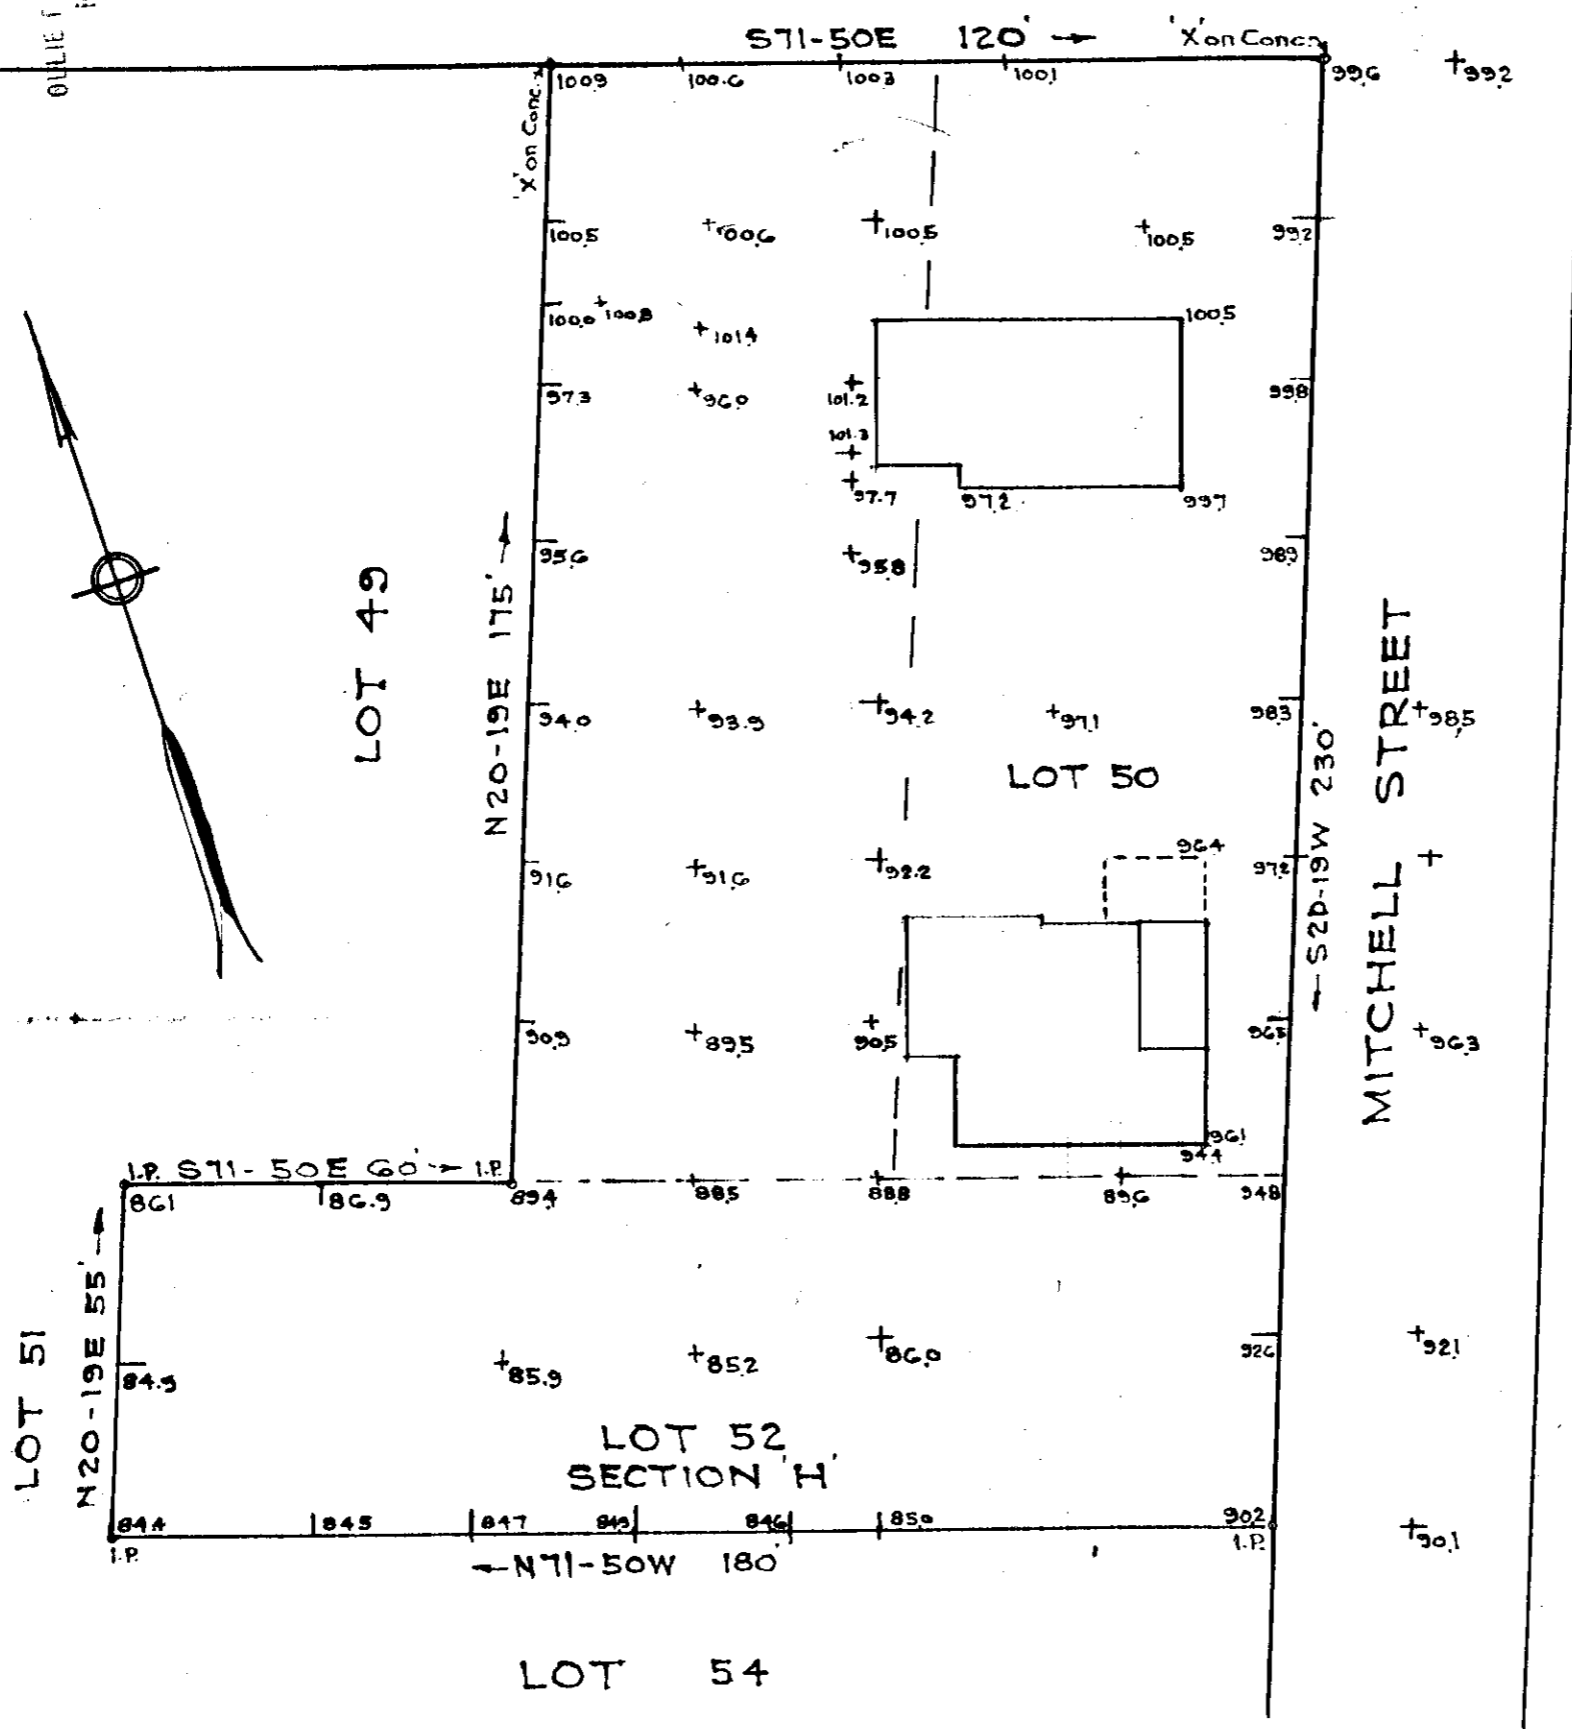

PROPERTY OF
 M. G. GWINN JR. ET-AL
 GREENVILLE S. C.
 Scale 1"=30' March 1953

SEP 27 1963
 9476

DALTON & NEVES, ENGRS
 GREENVILLE, S. C.

1.00 Paste in
 Ref Stone Land Co. - Plat Book A - Pages 337-345 R.M.C.

EEE - 23

9476 Filed This 27 day of Sept. 1963
 And Recorded in Vol. EEE Page 23 at 3:15 P.M.
 Ollie James Worth
 Register Mesne Conveyance Greenville County, S. C.