

FILED  
GREENVILLE CO. S. C.

# 10086 Filed This Oct. 4 1963  
And Recorded in Vol. EEE Page 39 at 2:37 PM

OCT 4 2 37 PM 1963


Ollie Jamsworth  
Register Mesne Conveyance Greenville County, S. C.

OLLIE JAMSWORTH  
R. M. C.

291 BY-PASS  
ACCESS ROAD - 291-BY-PASS  
37-15" Conc. Pipe (in place)

Lewis R. Beard  
(Minor)

Lewis R. Beard  
(Minor)

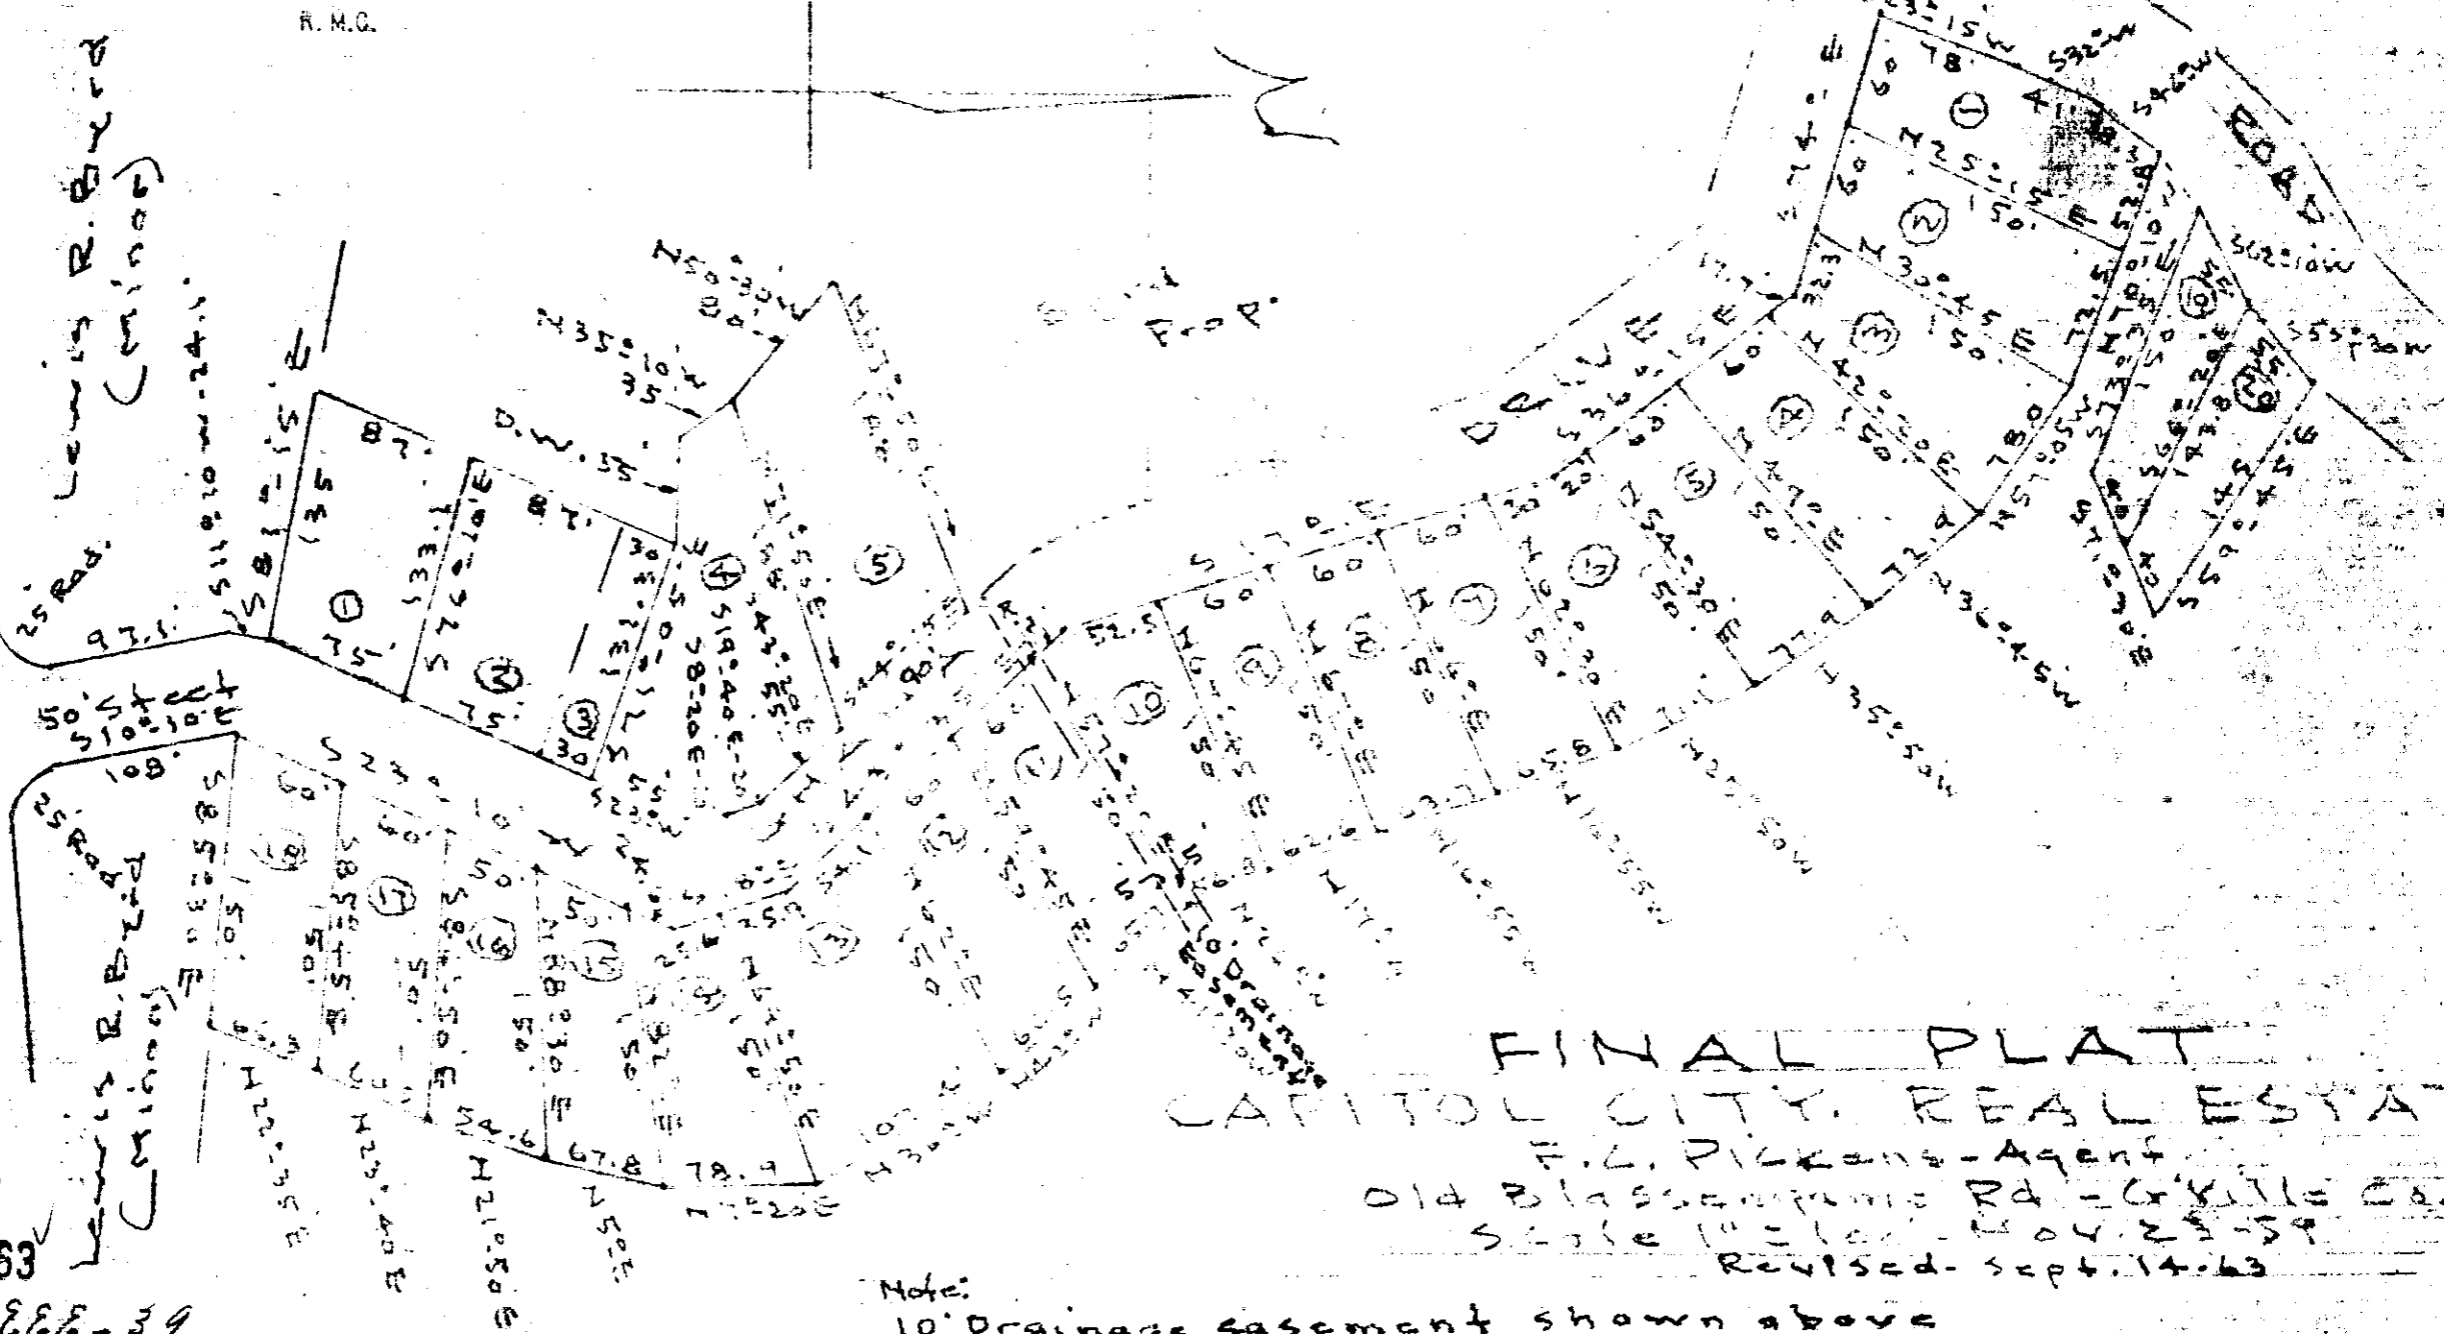

50' DRAINAGE EASEMENT  
(in place)

FINAL PLAT  
CAPITOL CITY REAL ESTATE

F. C. Pickens - Agent  
114 Blountville Rd - Greenville Co.  
State of S. C. - Vol. 25-39  
Revised - Sept. 14, 63

Note:  
10' Drainage easement shown above  
by permission of both owners  
of lots 10 and 11.

10086  
OCT 4 - 1963  
Plate - Vol. EEE - 39

Iron pins at all corners  
Magnetic bearings

J. C. Hill - L.S. 805