

FILED  
GREENVILLE CO., S. C.

SECTION 3


OCT 21 11 06 AM 1963

# Oakwood Acres

OLLIE F. RAMSEY  
R.M.C.

NEAR GREENVILLE, S.C.

SCALE 1" = 100' APRIL 4, 1963

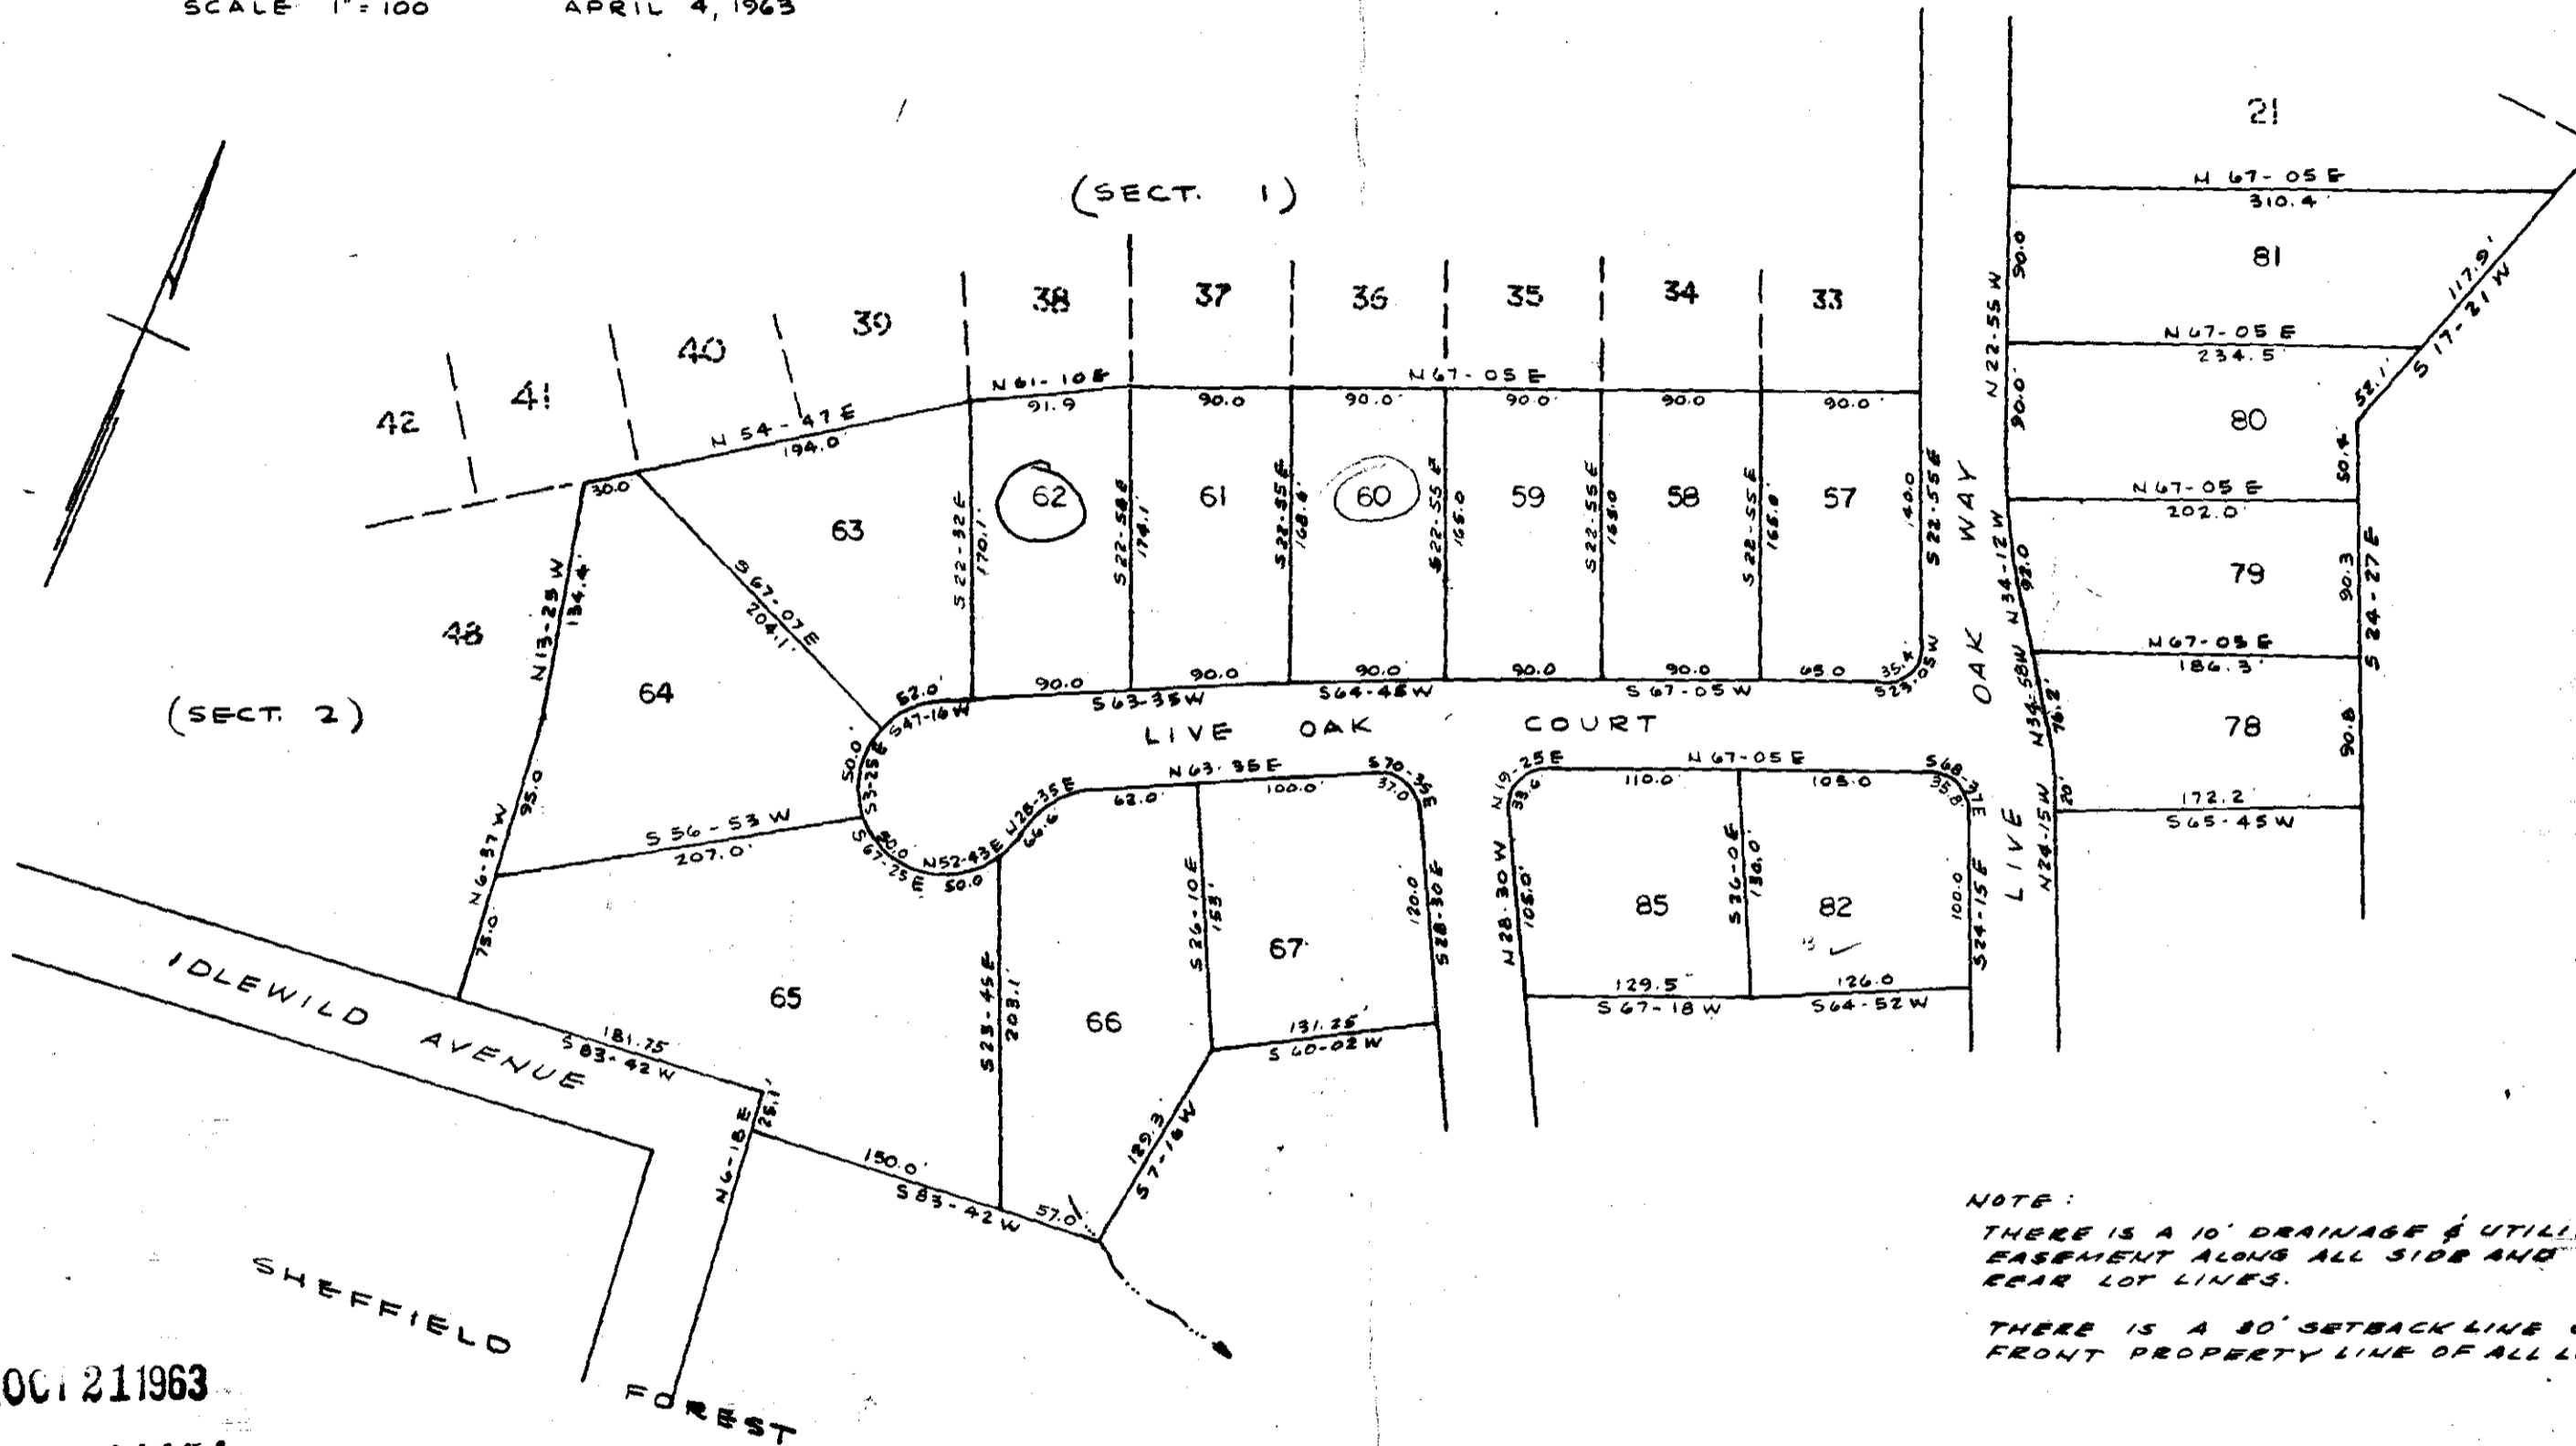

NOTE:  
 THERE IS A 10' DRAINAGE & UTILITY  
 EASEMENT ALONG ALL SIDE AND  
 REAR LOT LINES.  
 THERE IS A 30' SETBACK LINE ON  
 FRONT PROPERTY LINE OF ALL LOTS.

001211963

11751

EEE - 73 3/1/00

PIEDMONT ENGINEERING SERVICE  
GREENVILLE, SOUTH CAROLINA

11751 Filed This 21 day of Oct 19 63  
 And Recorded in Vol. EEE Page 73 at 11:06 A.M.  
 Ollie Ramsey  
 Register Mesne Conveyance Greenville County, S. C.