


4786 Filed This 14 day of Nov. 1963
 And Recorded in VEE 108 at 11:27 AM
 Ollie Timmons Jr.
 Register Mesne Conveyance Greenville County, S. C.

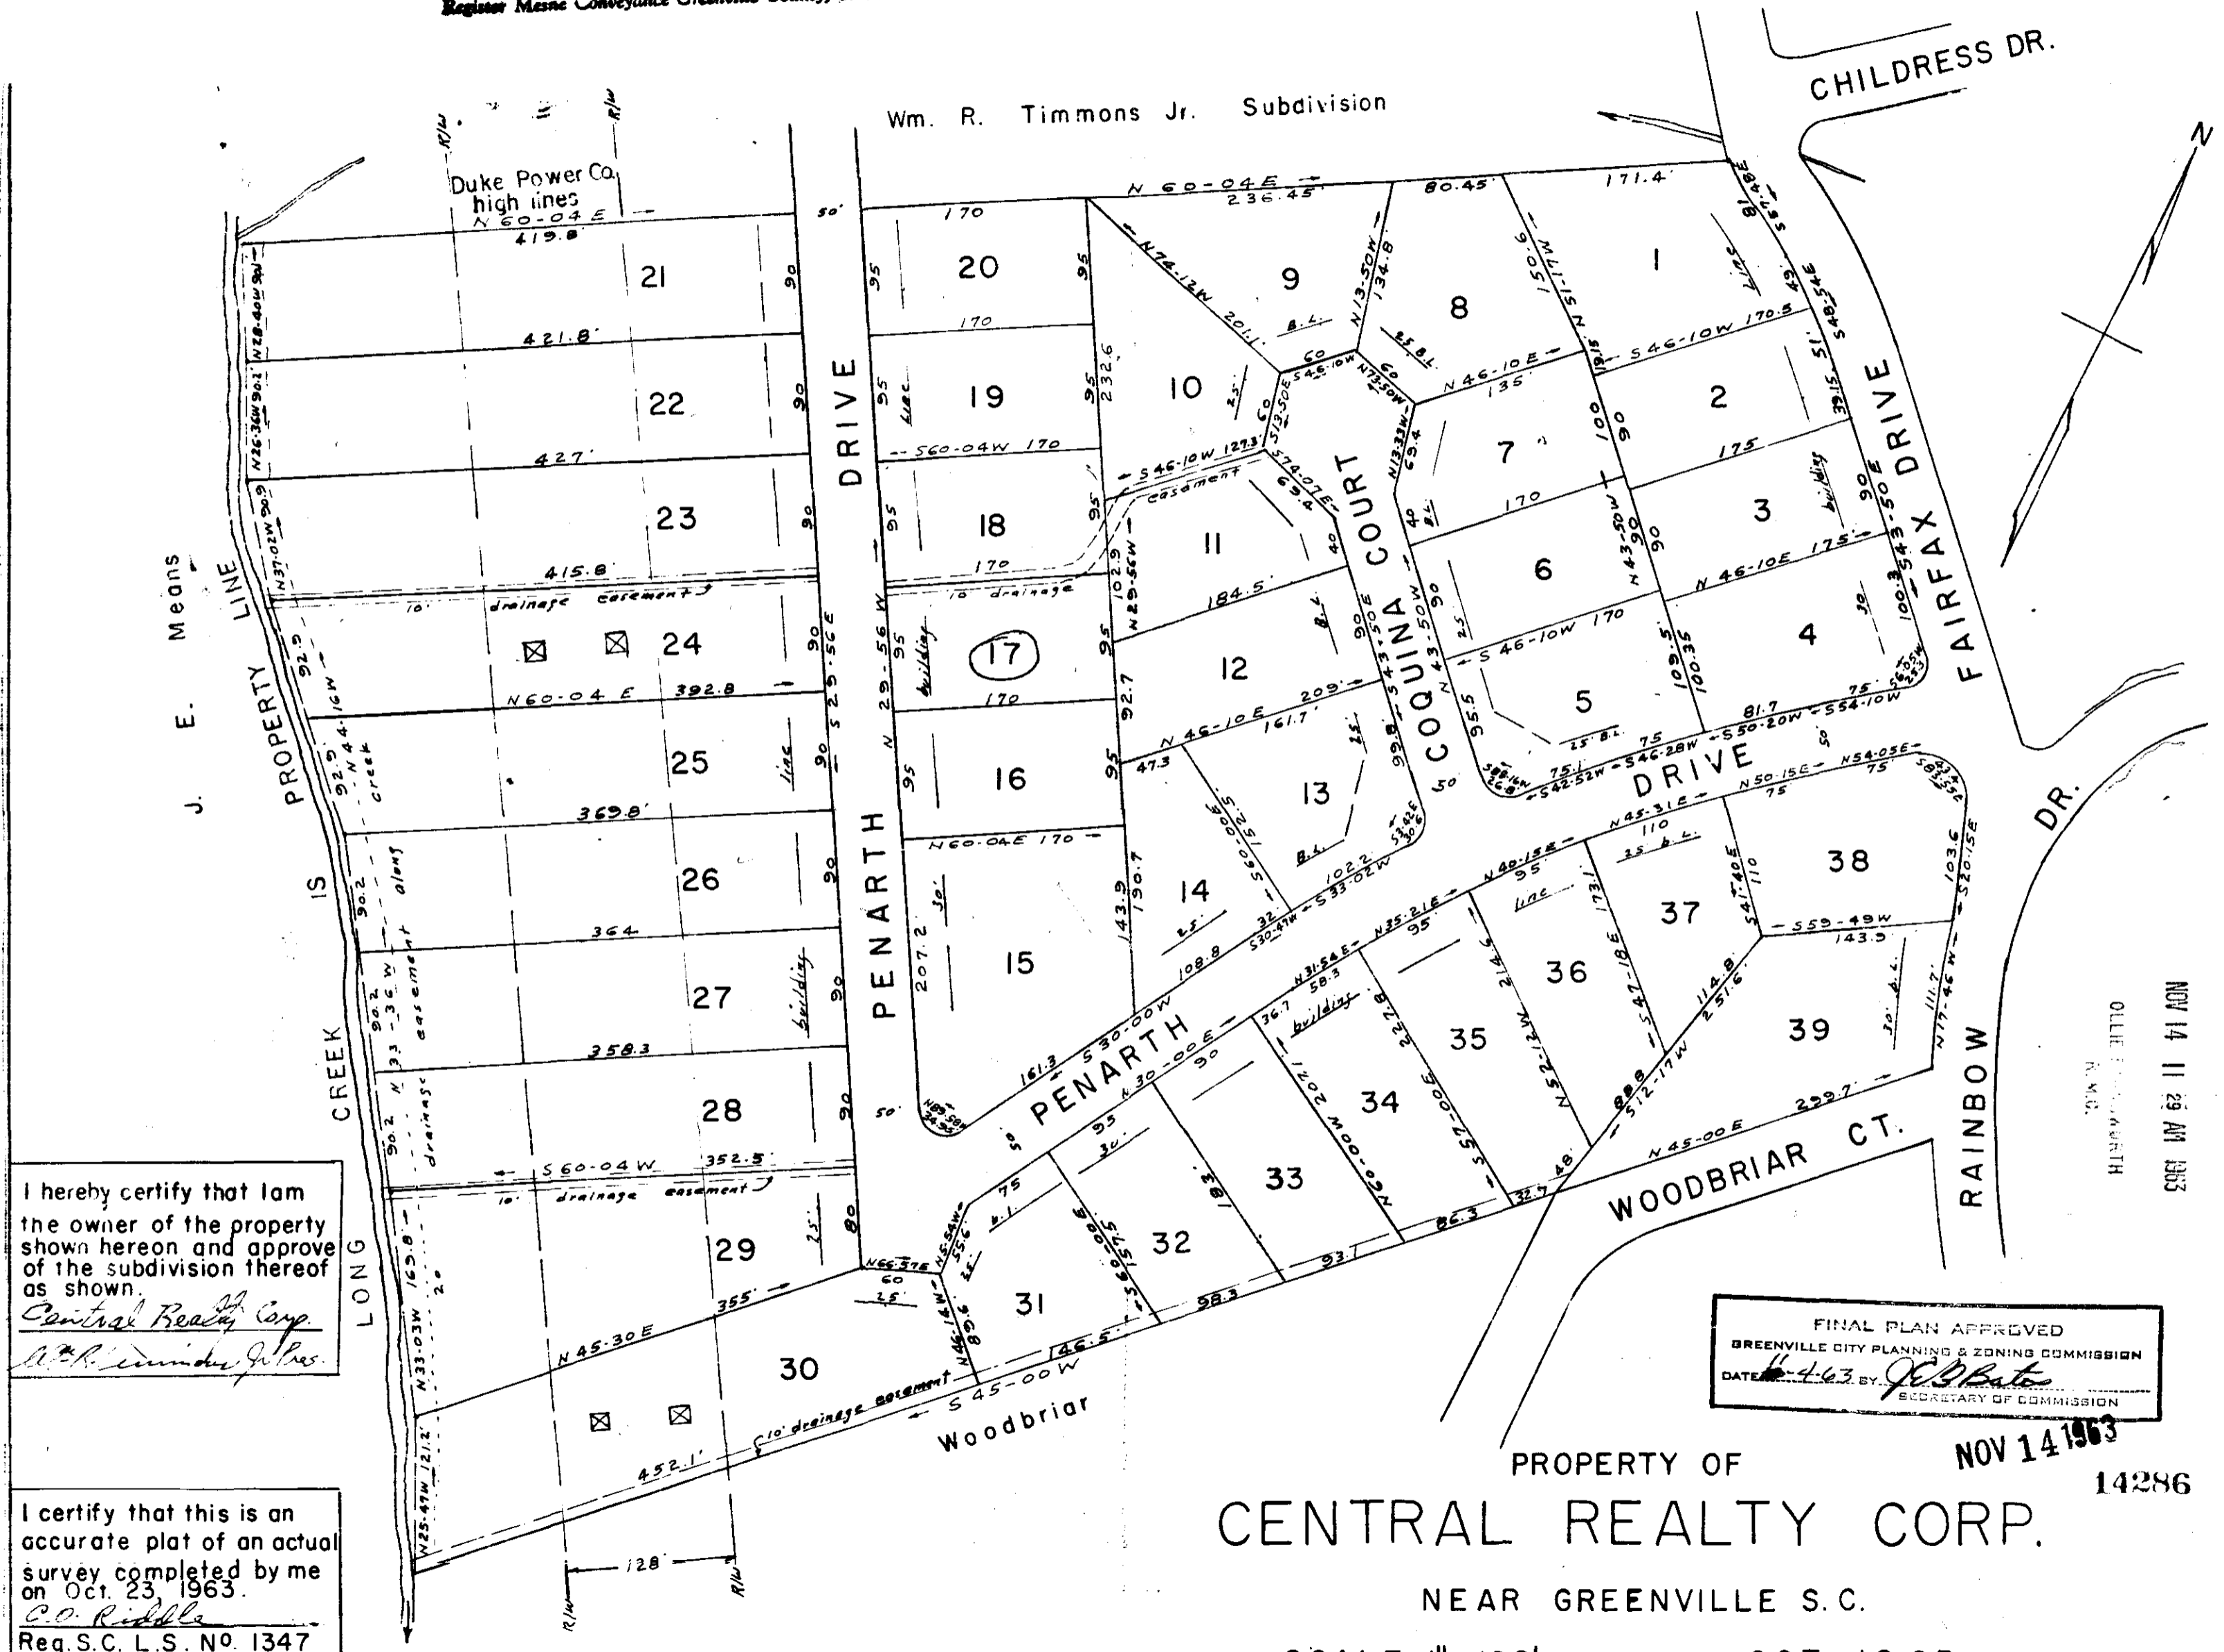

I hereby certify that I am the owner of the property shown hereon and approve of the subdivision thereof as shown.
Central Realty Corp.
A. P. Timmons Jr. Pres.

I certify that this is an accurate plat of an actual survey completed by me on Oct. 23, 1963.
C. O. Riddle
 Reg. S.C. L.S. No. 1347

FINAL PLAN APPROVED
 GREENVILLE CITY PLANNING & ZONING COMMISSION
 DATE 11-4-63 BY *J. B. Bates*
 SECRETARY OF COMMISSION

PROPERTY OF
CENTRAL REALTY CORP.
 NEAR GREENVILLE S.C.
 SCALE 1" = 100'
 OCT, 1963

NOV 14 1963

NOV 14 11 29 AM 1963
 OLLIE TIMMONS JR.
 R.M.

GREENVILLE CO. S.C.

Iron pins at all corners