


REF. PORTION OF PROPERTY OF DUNK MILAM
RECORDED IN R.M.C. OFFICE IN PLAT BK. 'O' PAGE 65

C.M. TODD

DEC 3 1963
15990

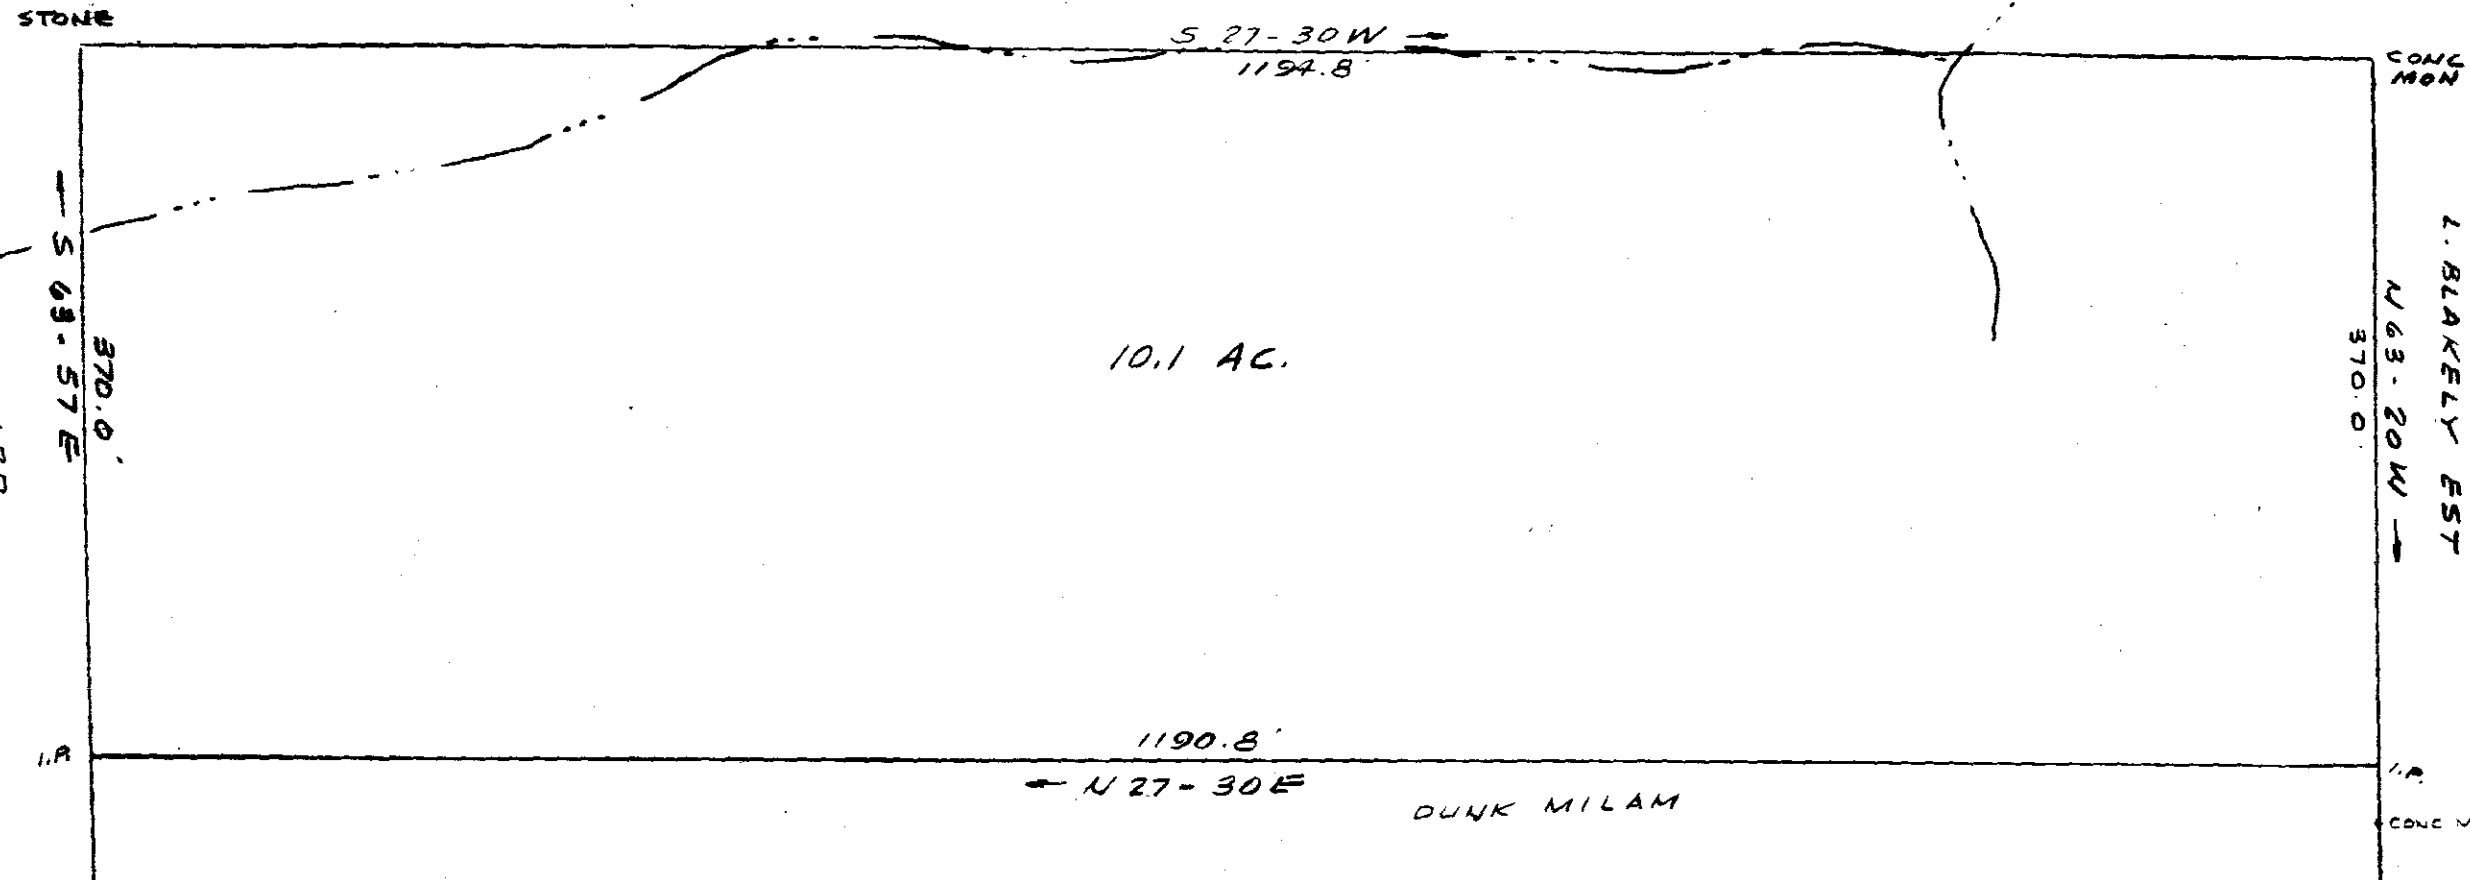

10.1 AC.

PROPERTY OF
FLORINE HARDAWAY
GREENVILLE COUNTY, S.C.
SCALE 1" = 100' NOV. 14, 1963

CAROLINA ENGINEERING & SURVEYING CO. - GREENVILLE, SOUTH CAROLINA

FILED
GREENVILLE CO. S.C.
DEC 3 10 42 AM 1963
OLLIE F. HANCOCK
R.M.C.

100
Pd-

EEE-139

15990 Filed This 3 day of Dec 19 63

And Recorded in Vol. EEE Page 139 at M

Carla S. ...

Register Mesne Conveyance Greenville County, S. C.