


P&Z Commission Approval - 3/2/64

FINAL PLAN APPROVED
GREENVILLE CITY PLANNING & ZONING COMMISSION
DATE 3/11/64 BY J.E.B. BATES (S.D.)
SECRETARY OF COMMISSION

PARAMOUNT PARK

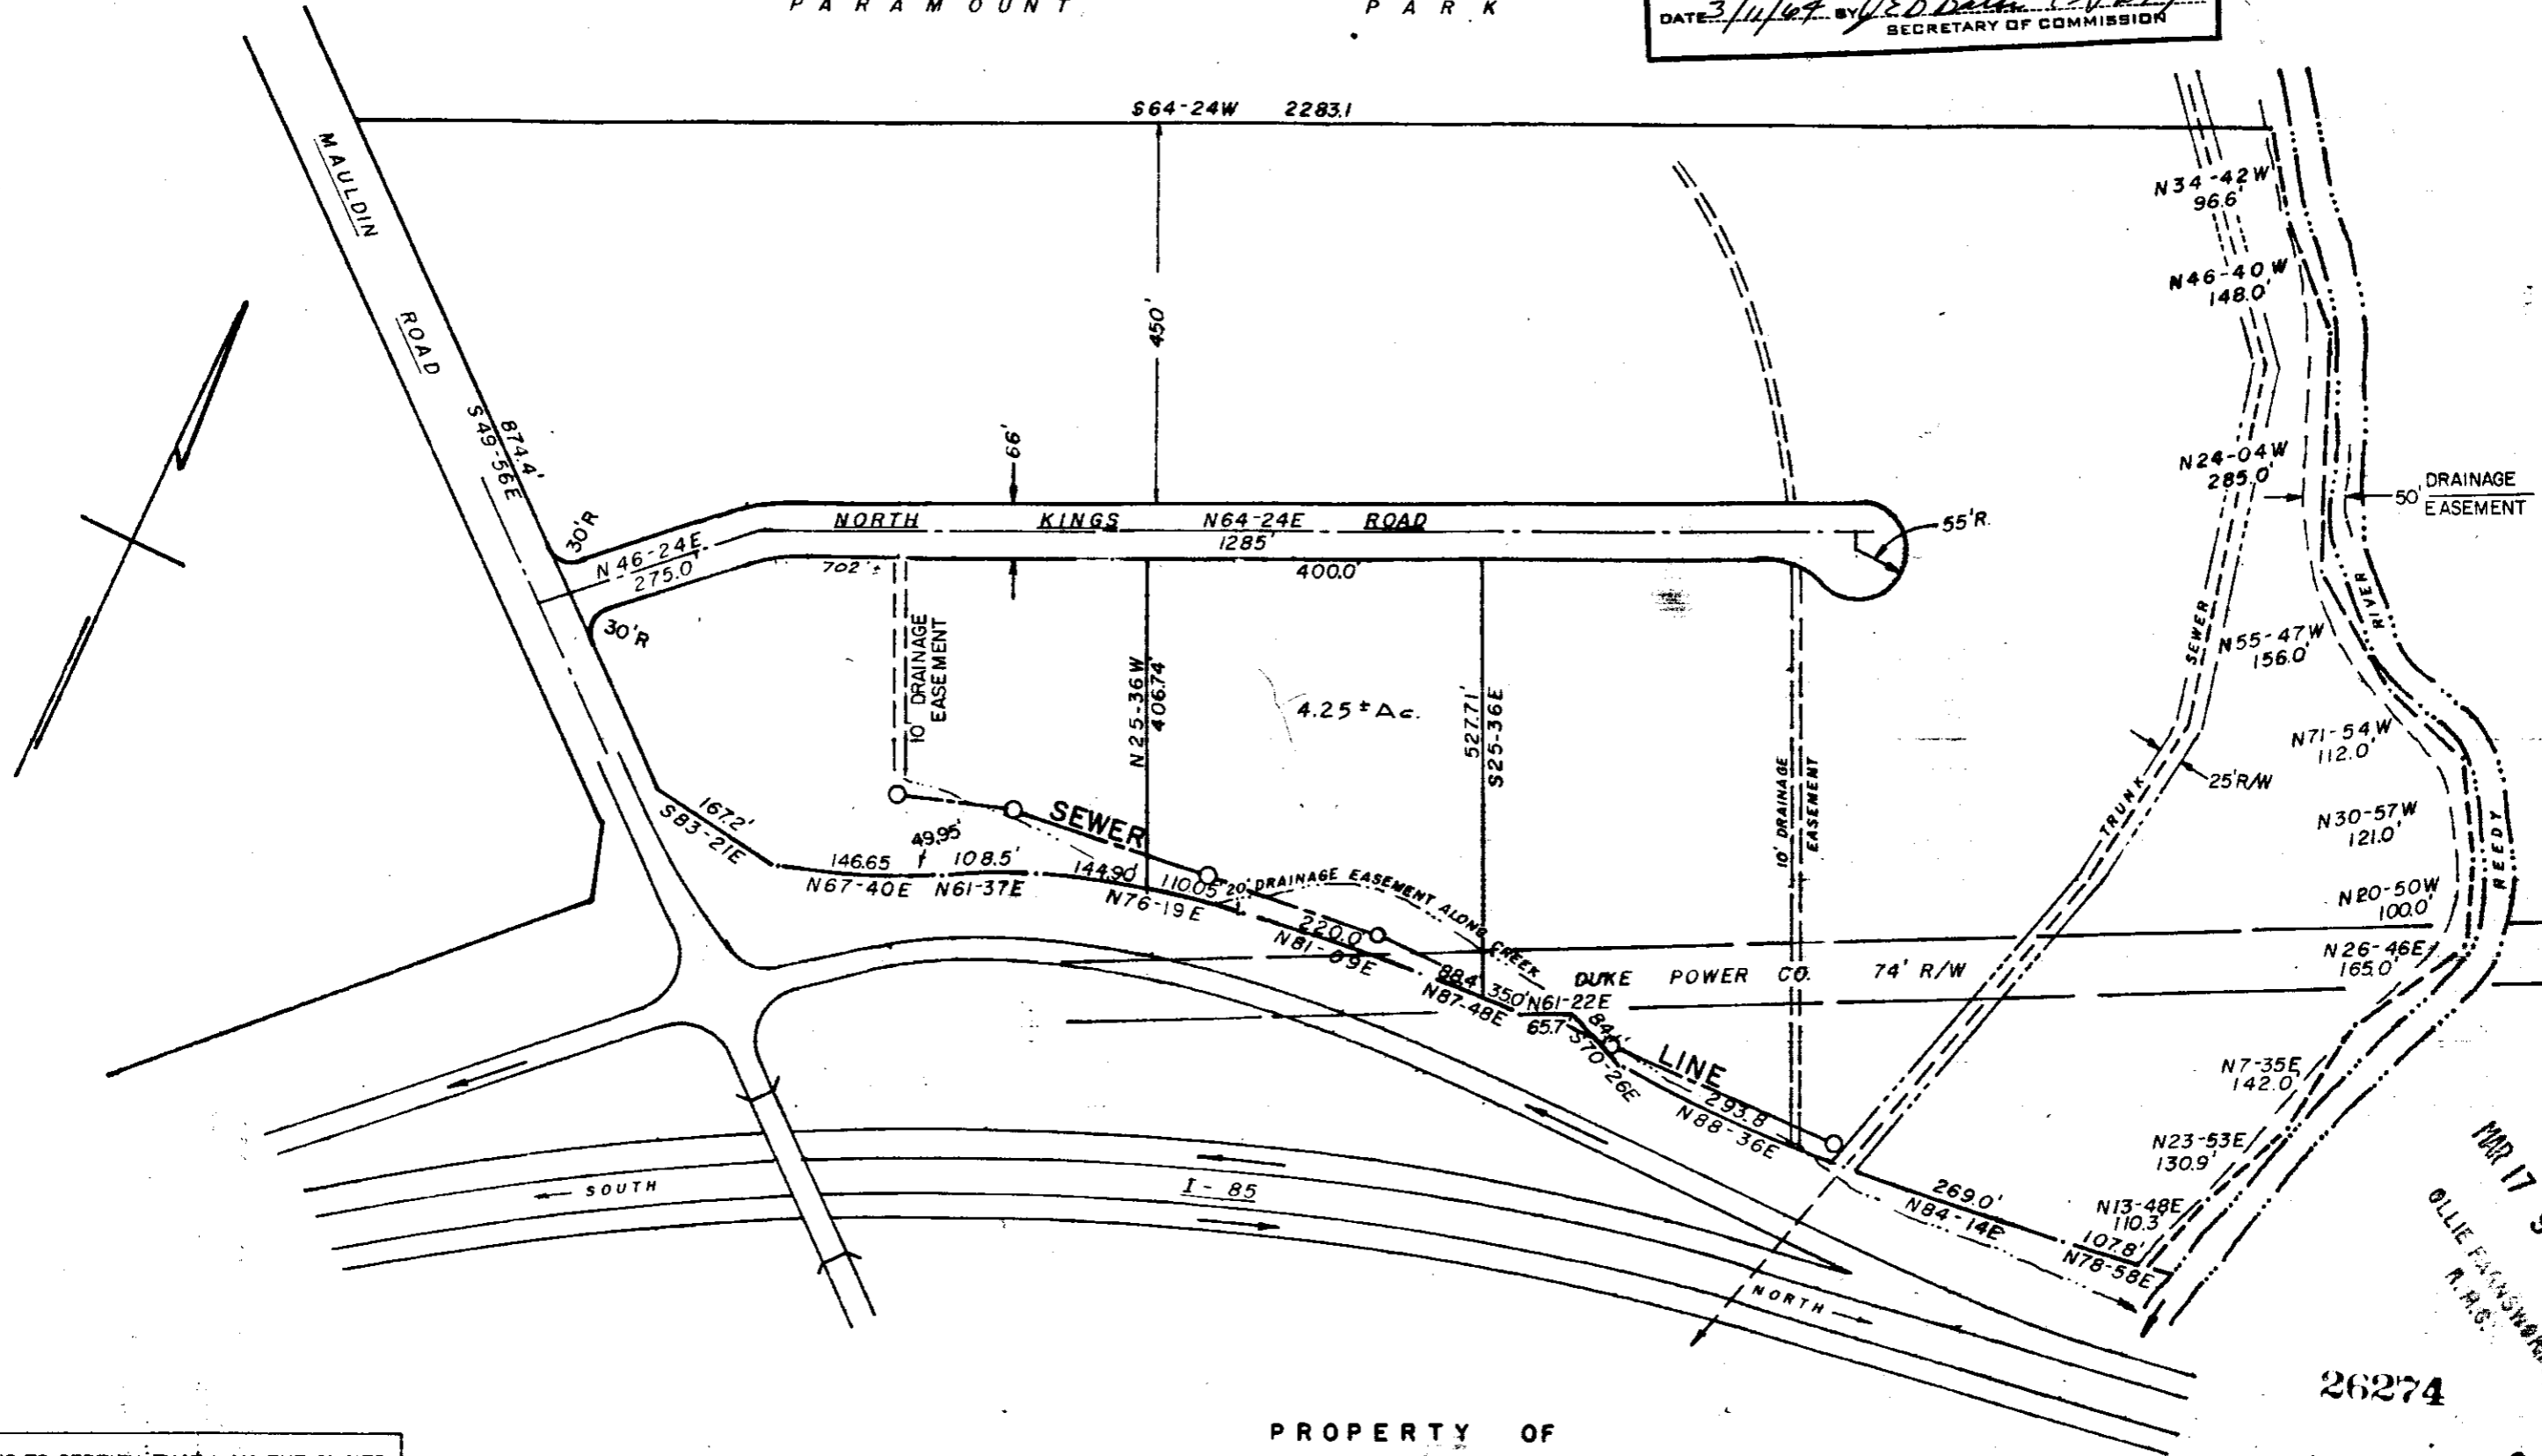

PROPERTY OF
KINGROADS DEVELOPMENT CORP.
GREENVILLE, S.C.

SCALE 1"=200' FEB. 29, 1964

THIS IS TO CERTIFY THAT I AM THE OWNER OF THIS PROPERTY & APPROVE OF THE SUBDIVISION AS SHOWN HEREON.

KINGROAD DEVELOPMENT CORP.
BY B.O. Thompson
LAWYERS BLDG. GREENVILLE, S.C.

I CERTIFY THE ABOVE SURVEY IS CORRECT
Douglas S. Clough
REG. ENGR. NO. 962.

555-71 1.00

PIEDMONT ENGINEERS AND ARCHITECTS
GREENVILLE, S.C.

26274

MAR 17 9 30 AM 1964
100

26274 Filed This 17 day of March 1964
And Recorded in Vol. 555 Page 71 at 9:38 PM
Oliver Thompson
Register Mesne Conveyance Greenville County, S. C.