


REF: REVISION OF LOTS 32 & 33 IN TIMBERLAKE
 RECORDED IN R.M.C. OFFICE IN PLAT BOOK BB PAGE 185

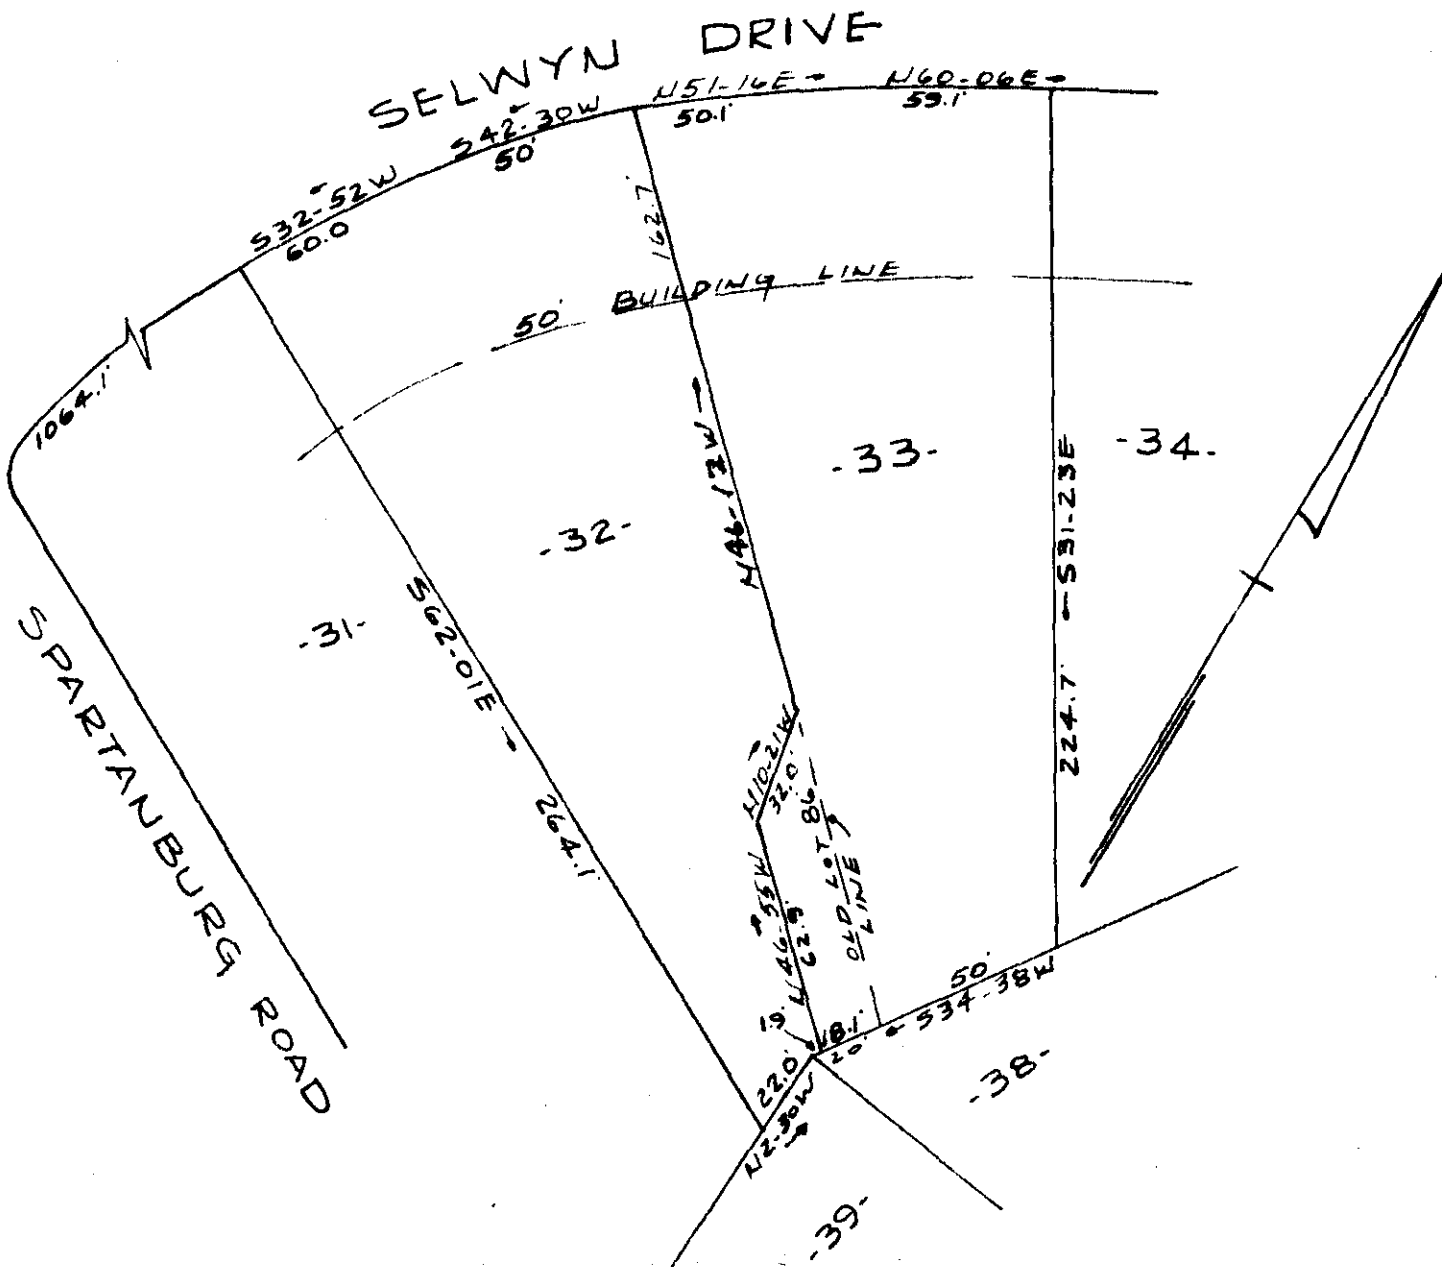

FILED
 GREENVILLE CO. S.C.
 OCT 6 2 23 PM 1964
 OLLIE FAHNSWORTH
 R.M.C.

SURVEY FOR
EDWARD E. HALE
 NEAR GREENVILLE, S.C.
 SCALE 1"=50' 21 SEPT 1964

OCT 6 1964 10308

CAROLINA ENGINEERING & SURVEYING CO.
 GREENVILLE, S.C.

10308 Filed This 6th of Oct 1964
 And Recorded in 33-92 at M
 Ollie Fahnsworth
 Register Meane Greenville County, S. C.