



34582 Filed This 5 day of June 19 64
 And Recorded in Vol. FF Page 112 at 4:52 PM
 Register Mesne Conveyance Greenville County, S. C.

J.E.S. # 1

FILED
 GREENVILLE CO. S. C.

JUN 5 4 52 PM 1964

OLLIE FARNSWORTH
 R.M.B.

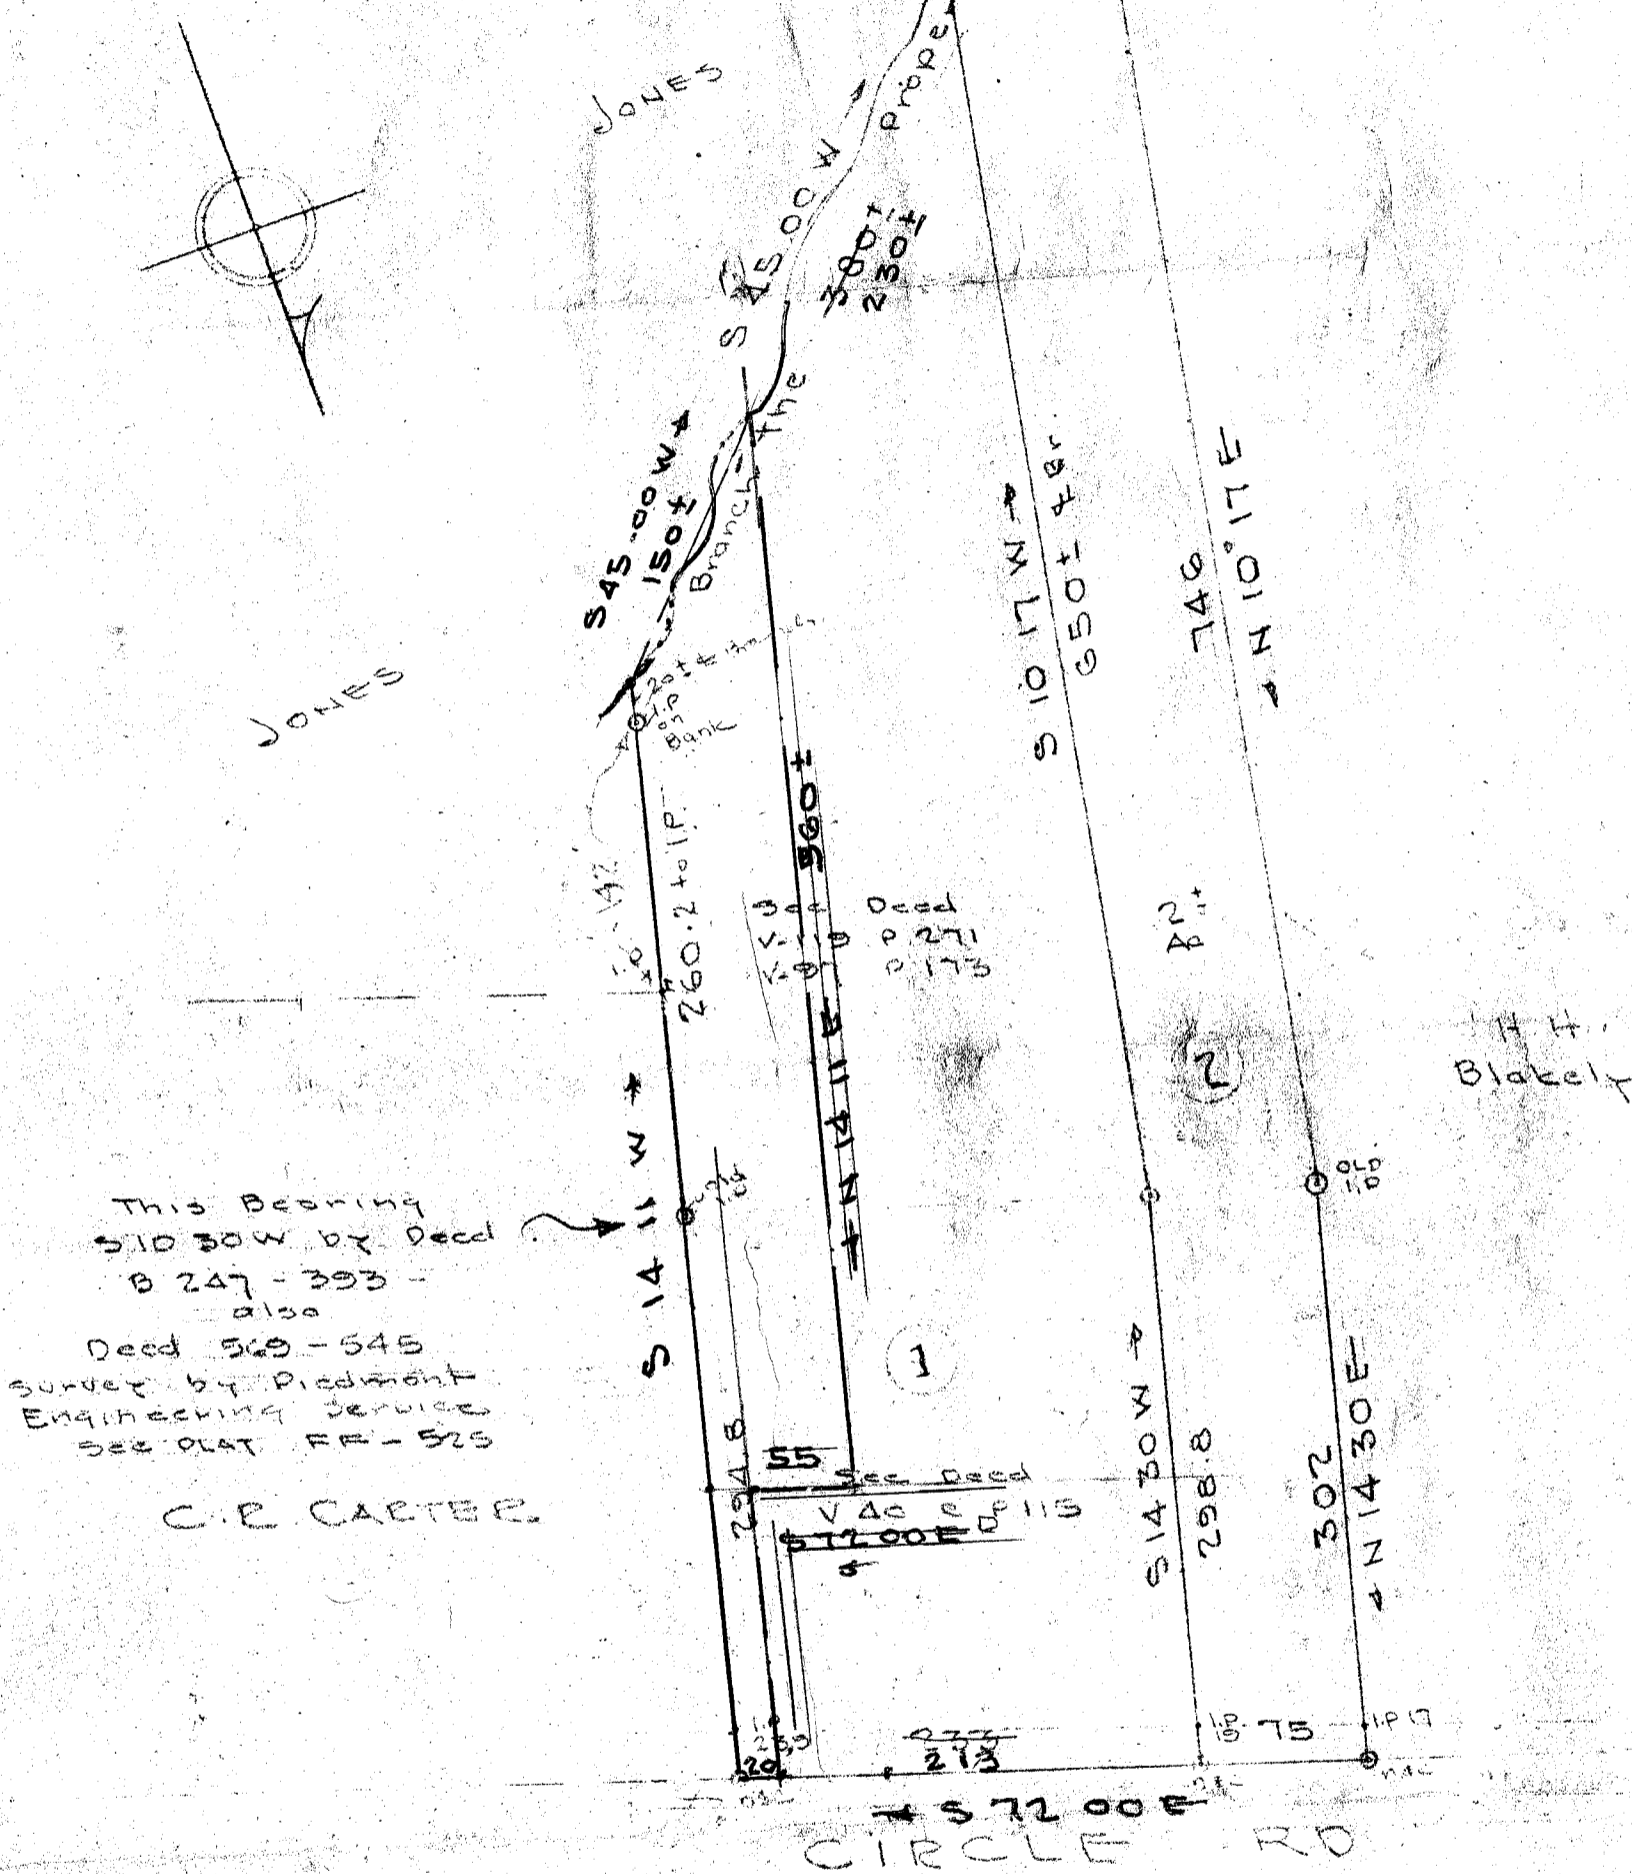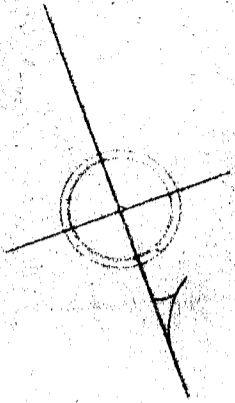

This Bearing
 S 10 30 W by Deed
 B 247 - 393 -
 also
 Deed 569 - 545
 Survey by Piedmont
 Engineering Service
 See Plat FF - 525

C. P. CARTER

PLAT FOR HUGHES AUCTION
 CO. BY B. L. SHOOK SHOWING
 ABOVE TRACT IN ERROR

PROPERTY OF
 W. D. BLACK
 BEREA DEC
 GREENVILLE CO, S. C.

LEHMAN A. MOSELEY, JR., ATTORNEY
 LAWYERS BLDG. - P. O. Box 10,345
 GREENVILLE, S. C. PH. 292-5419

JUN 5 1964

Scale 1"=100 Aug 14-1938

34582

C. C. JONES
 CIVIL ENGINEER

112

1.00