
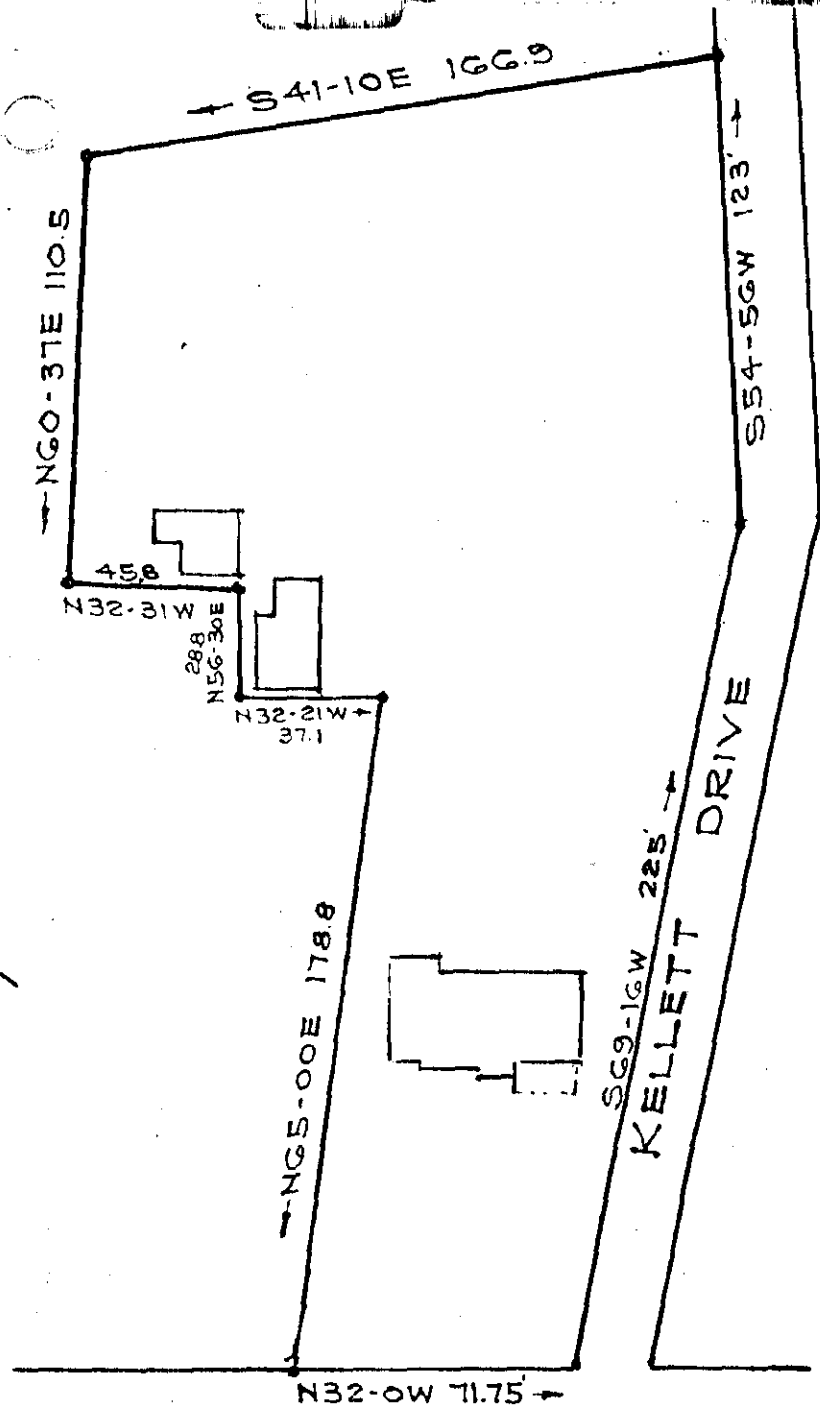


FILED  
GREENVILLE CO. S. C.

MAY 7 4 20 PM 1964

OLLIE FAINSWORTH  
R.M.C.

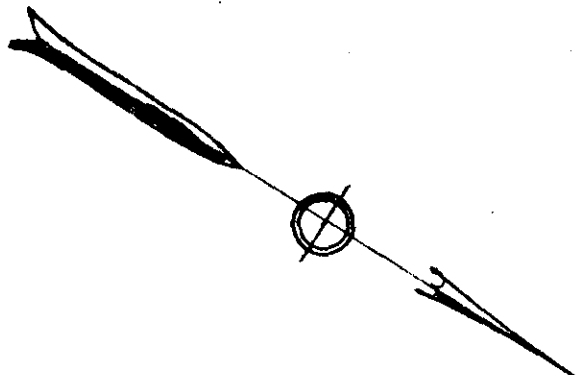

FILED  
GREENVILLE CO. S. C.

MAY 7 4 23 PM 1964

OLLIE FAINSWORTH  
R.M.C.

LAURENS ROAD

PROPERTY OF  
H. ANSLEY BRUCE - TRUSTEE  
GREENVILLE CO. S. C.

Scale 1" = 50'

May 1964

MAY 7 1964  
31487

DALTON & NEVES, ENGRS.

Iron Pine at all Corners

1535-125

100

369

31487 Filed This 7 day of May 1964

And Recorded in Vol. 335 Page 125 at 4:23 PM

*Ollie Fainsworth*  
Register Mesne Conveyance Greenville County, S. C.