

P&Z COMMISSION APPROVAL 5/19/64

FINAL PLAN APPROVED
GREENVILLE CITY PLANNING & ZONING COMMISSION
DATE 5/19/64 BY J. A. Sato
SECRETARY OF COMMISSION


FILED
GREENVILLE CO. S. C.
MAY 22 4 10 PM 1964
OLLIE F. WORTH
R.M.C.

MAY 22 1964

33161

FINAL PLAT— EXTENSION S. C. HWY. 320
FROM CRESTWOOD DRIVE TO TIMBER LANE
THROUGH STEPHENSON ESTATE

Scale 1"=50' April 1964 DALTON & NEVES

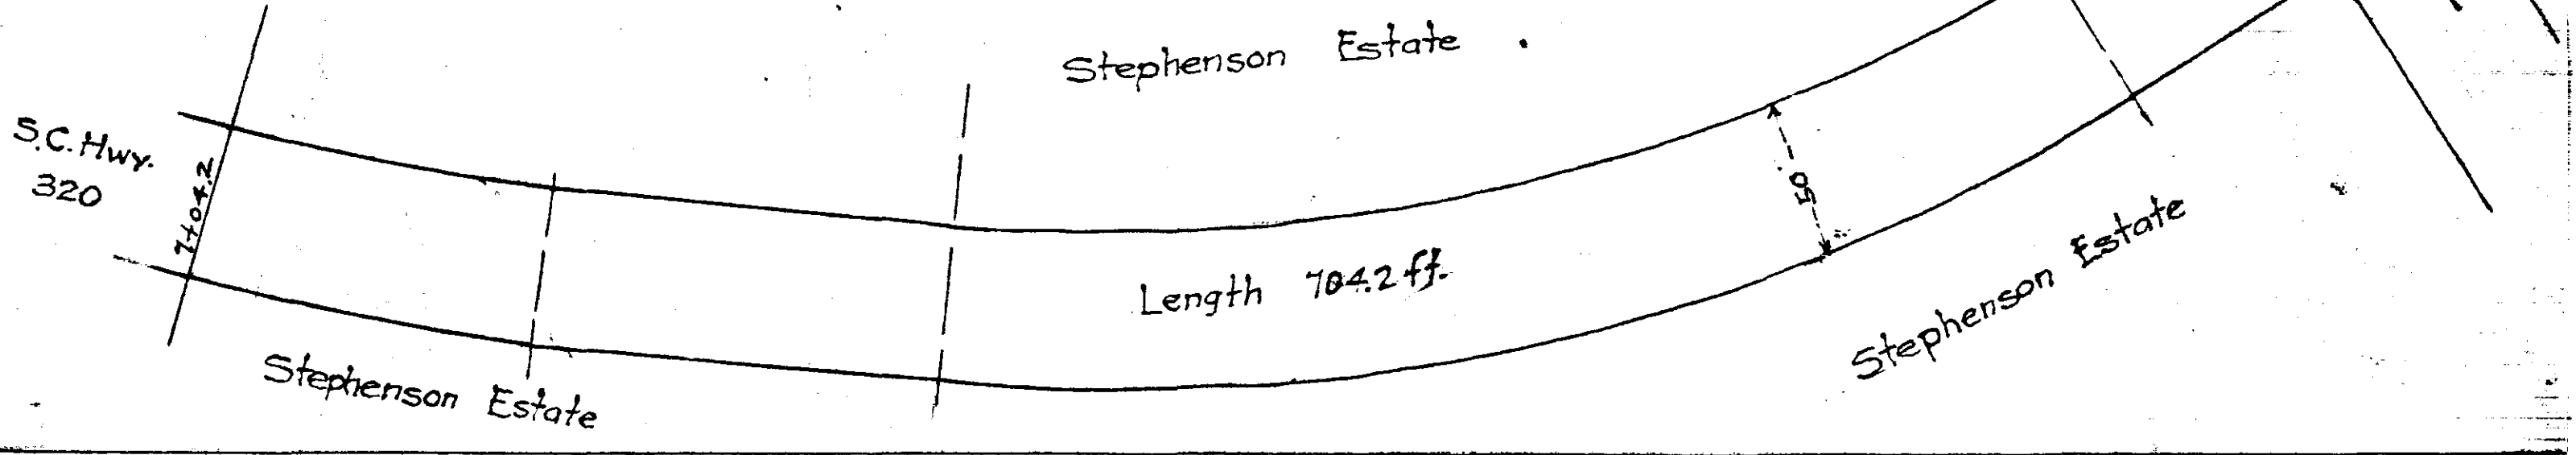

FFF-141

33161 Filed This 22 day of May 1964
And Recorded in Vol. FFF Page 141 at 4:10 P.M.
Ollie F. Worth
Register Mesne Conveyance Greenville County, S. C.