


# Plat Book GGG Page

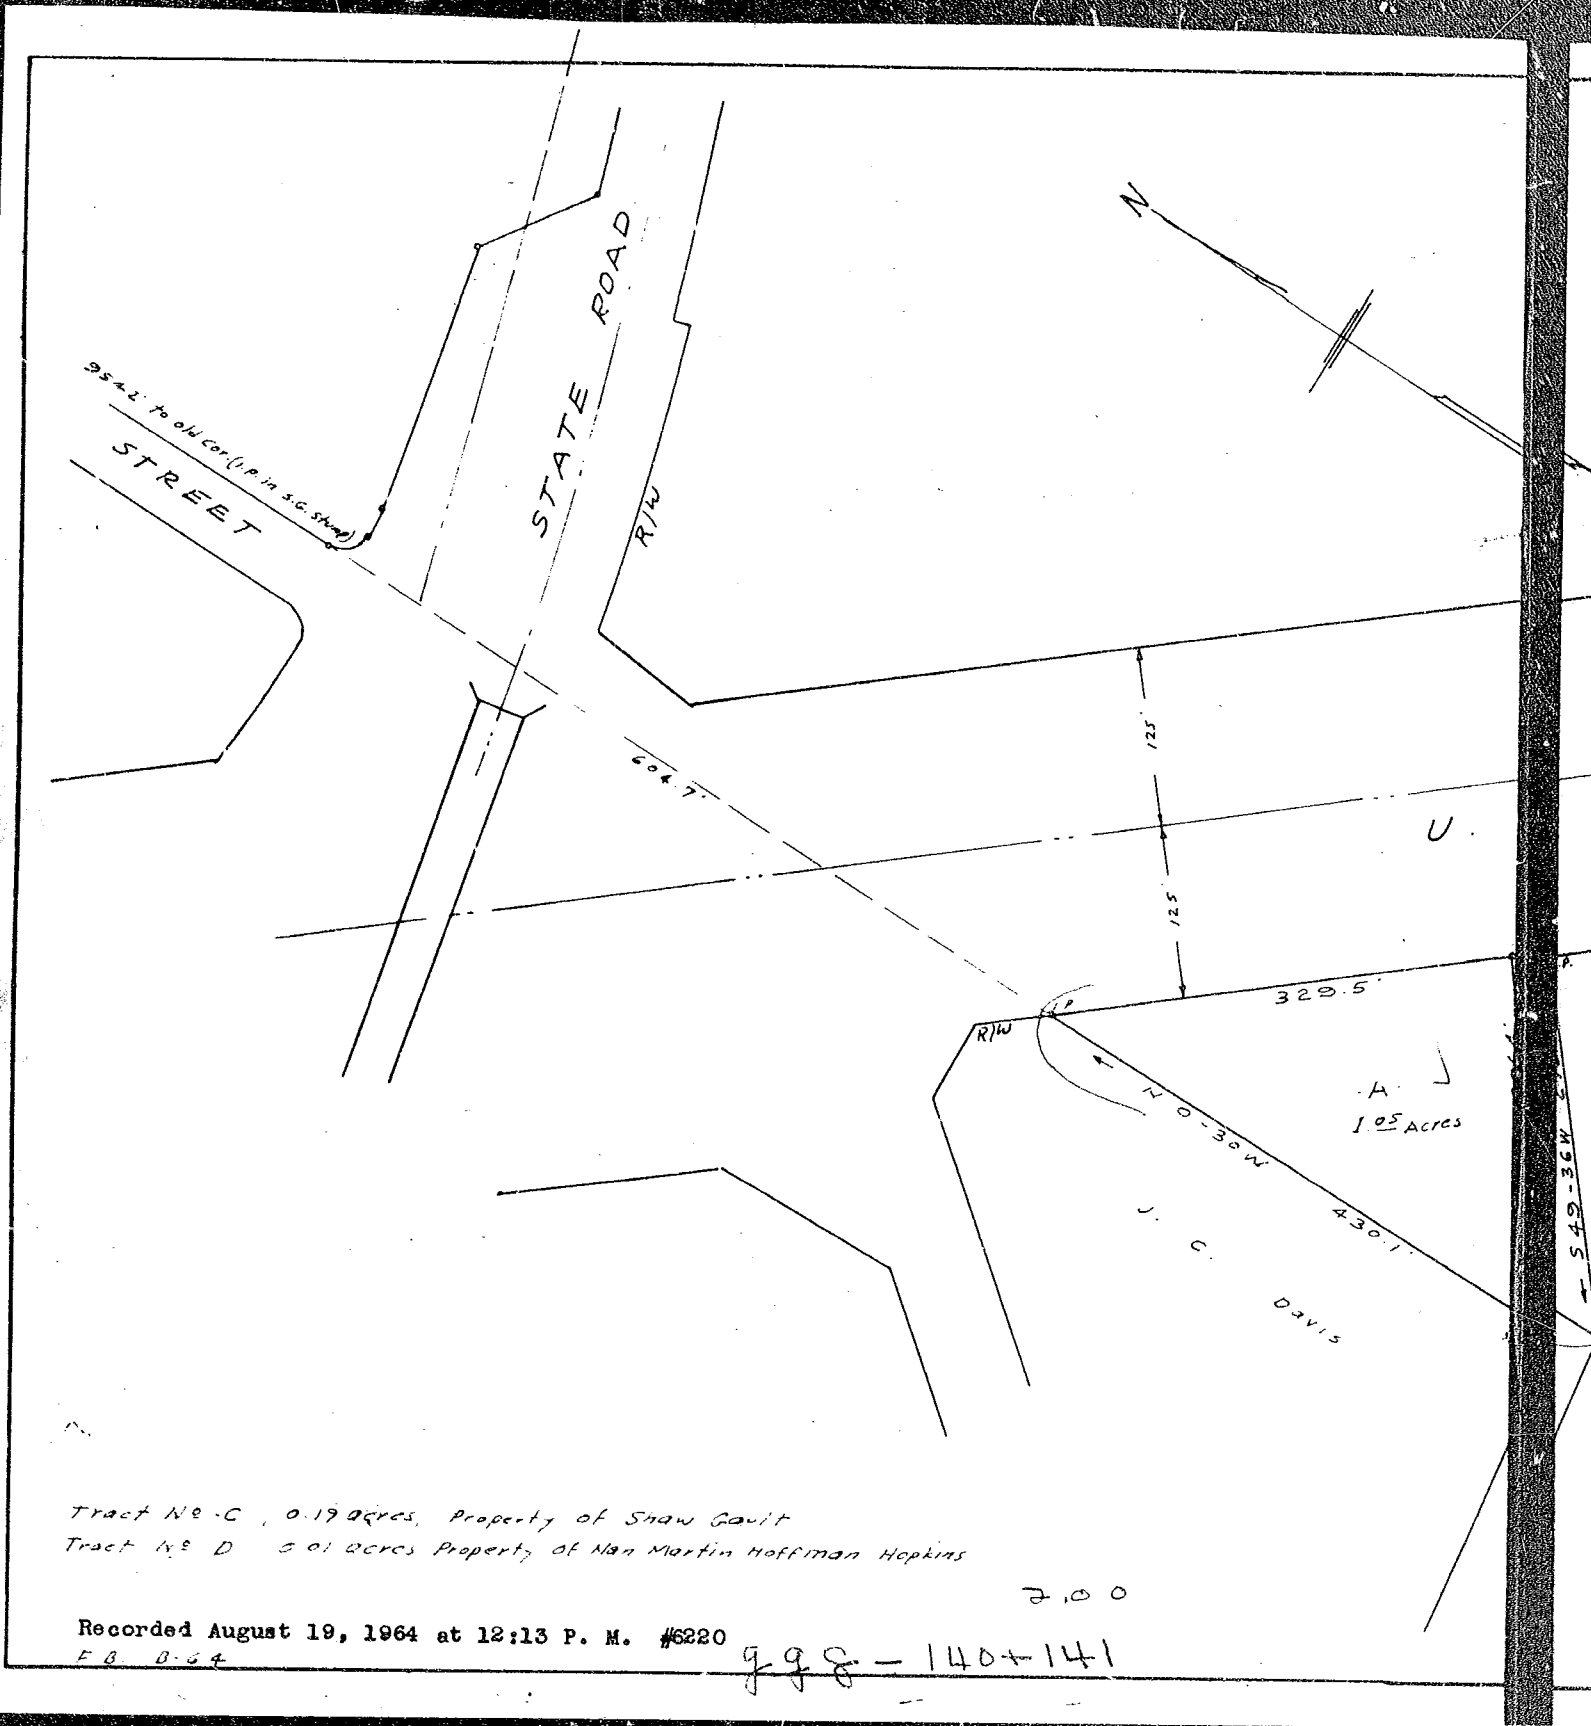

Tract No. C, 0.19 acres, Property of Snow Gault  
Tract No. D, 5.01 acres Property of Nan Martin Hoffman Hopkins

Recorded August 19, 1964 at 12:13 P. M. #6220  
F.B. 0-54

998-140+141



140 - 141

FILED  
GREENVILLE CO. S. C.

AUG 19 12 15 PM 1964

OLLIE FAYNSWORTH  
R. M. O.

S. HIGHWAY 276

S 40 - 24 E -- 708.2

- B -  
2.83 Acres

745.6  
N 56 - 30 W

Aileen C. Leake (life Est.) and Frank S. Leake Jr

YOUNTS & SPENCE

PROPERTY OF  
B. F. GAULT ESTATE

AUG 26 1964

NEAR FOUNTAIN INN S. C.

SCALE 1" = 100' MAY 1964

YOUNTS & SPENCE

C. O. Riddle - Reg. L.S. #1397